
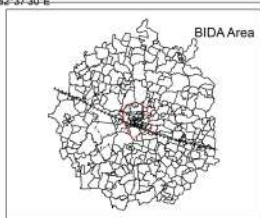
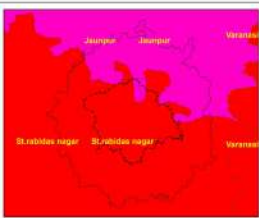


DRAFT MASTER PLAN MAP OF BHADOHI INDUSTRIAL DEVELOPMENT AUTHORITY

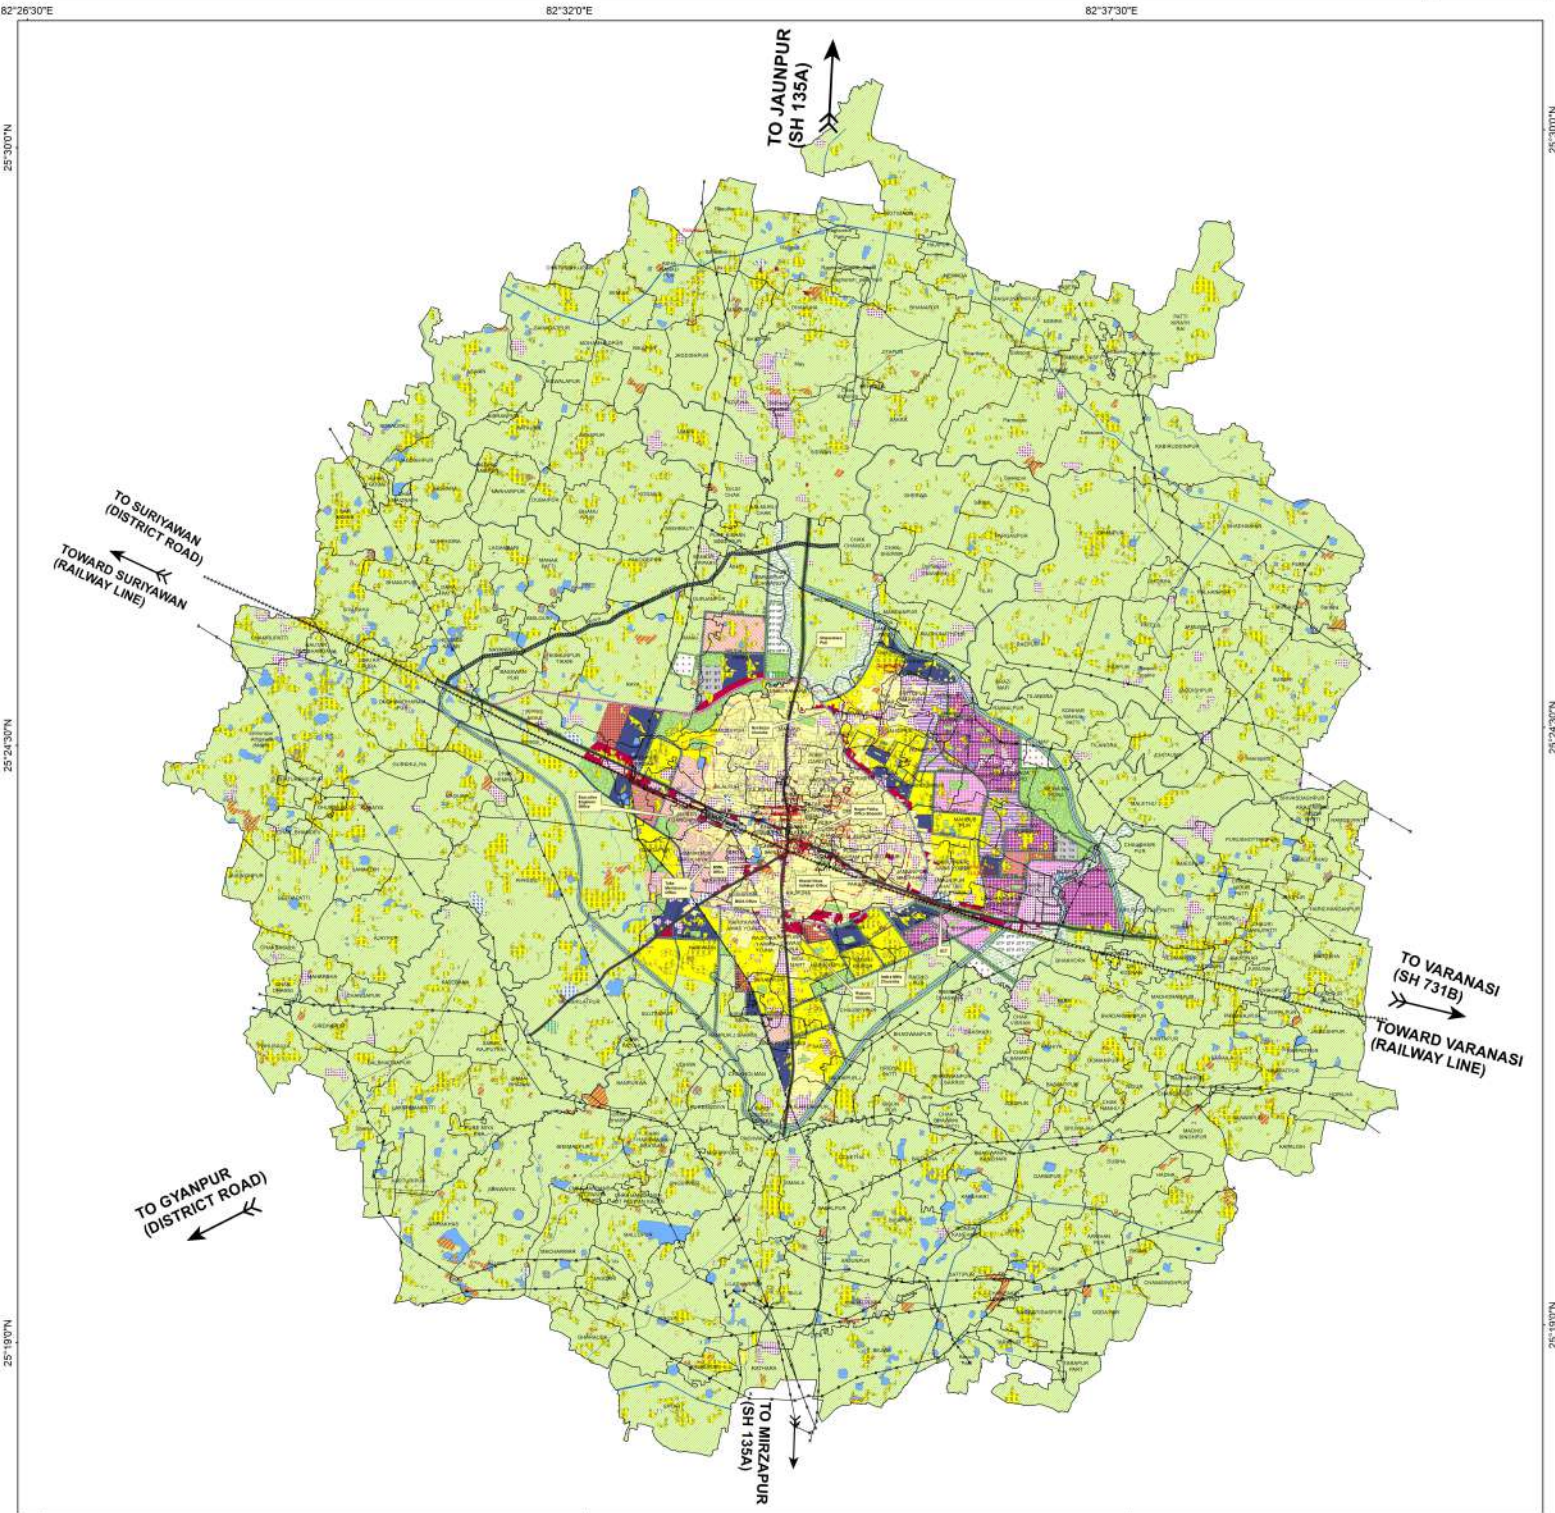

LEGEND

- | | | | |
|--------------------------|-------------------------|-------------------------------------|-----------------------------|
| BIDA PLANNED COLONY | HEALTH CARE | INDUSTRIAL TOWNSHIP | PLAYGROUND |
| BUILT-UP | FACILITIES AND SERVICES | MIXED INDUSTRY | PARK |
| RESIDENTIAL | GOVERNMENT OFFICES | NON-POLLUTING INDUSTRY | AGRICULTURAL LAND |
| RURAL | PUBLIC UTILITIES | RAILWAY LAND | GREEN BUFFER |
| SCATTERED BUILT-UP | GRAVE YARD | ROAD | GOVT. LAND |
| BAZAR STREET | LANDFILL SITE | PROPOSED ROAD | CANAL |
| WARE HOUSE | SEWAGE TREATMENT PLANT | BUS TERMINAL | POND |
| COMMERCIAL | WATER TREATMENT PLANT | TRANSPORT NAGAR | RIVER/DRAINAGE |
| COMMERCIAL GROWTH CENTRE | PUBLIC AND SEMI-PUBLIC | MIXED USE(70% INDUSTRY & 30% OTHER) | RAILWAY LINE |
| EDUCATION INSTITUTE | EXISTING INDUSTRY | GREEN BELT | HIGH TENSION LINE WITH POLE |




- | |
|-------------------------------|
| NAGAR PALIKA BHADOHI BOUNDARY |
| MASTER PLAN BIDA BOUNDARY |
| BIDA DEVELOPMENT BOUNDARY |
| VILLAGE BOUNDARY |

Scale 1:32,000
260 130 0 260 520 780
Km

Prepared By

Landuse and Urban Survey Division
REMOTE SENSING APPLICATIONS CENTRE
UTTAR PRADESH, LUCKNOW
(Dept. of Science & Technology, Govt. of U.P.)

DRAFT MASTER PLAN MAP OF BHADOHI INDUSTRIAL DEVELOPMENT AUTHORITY

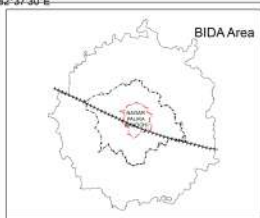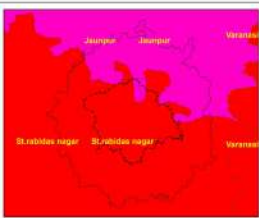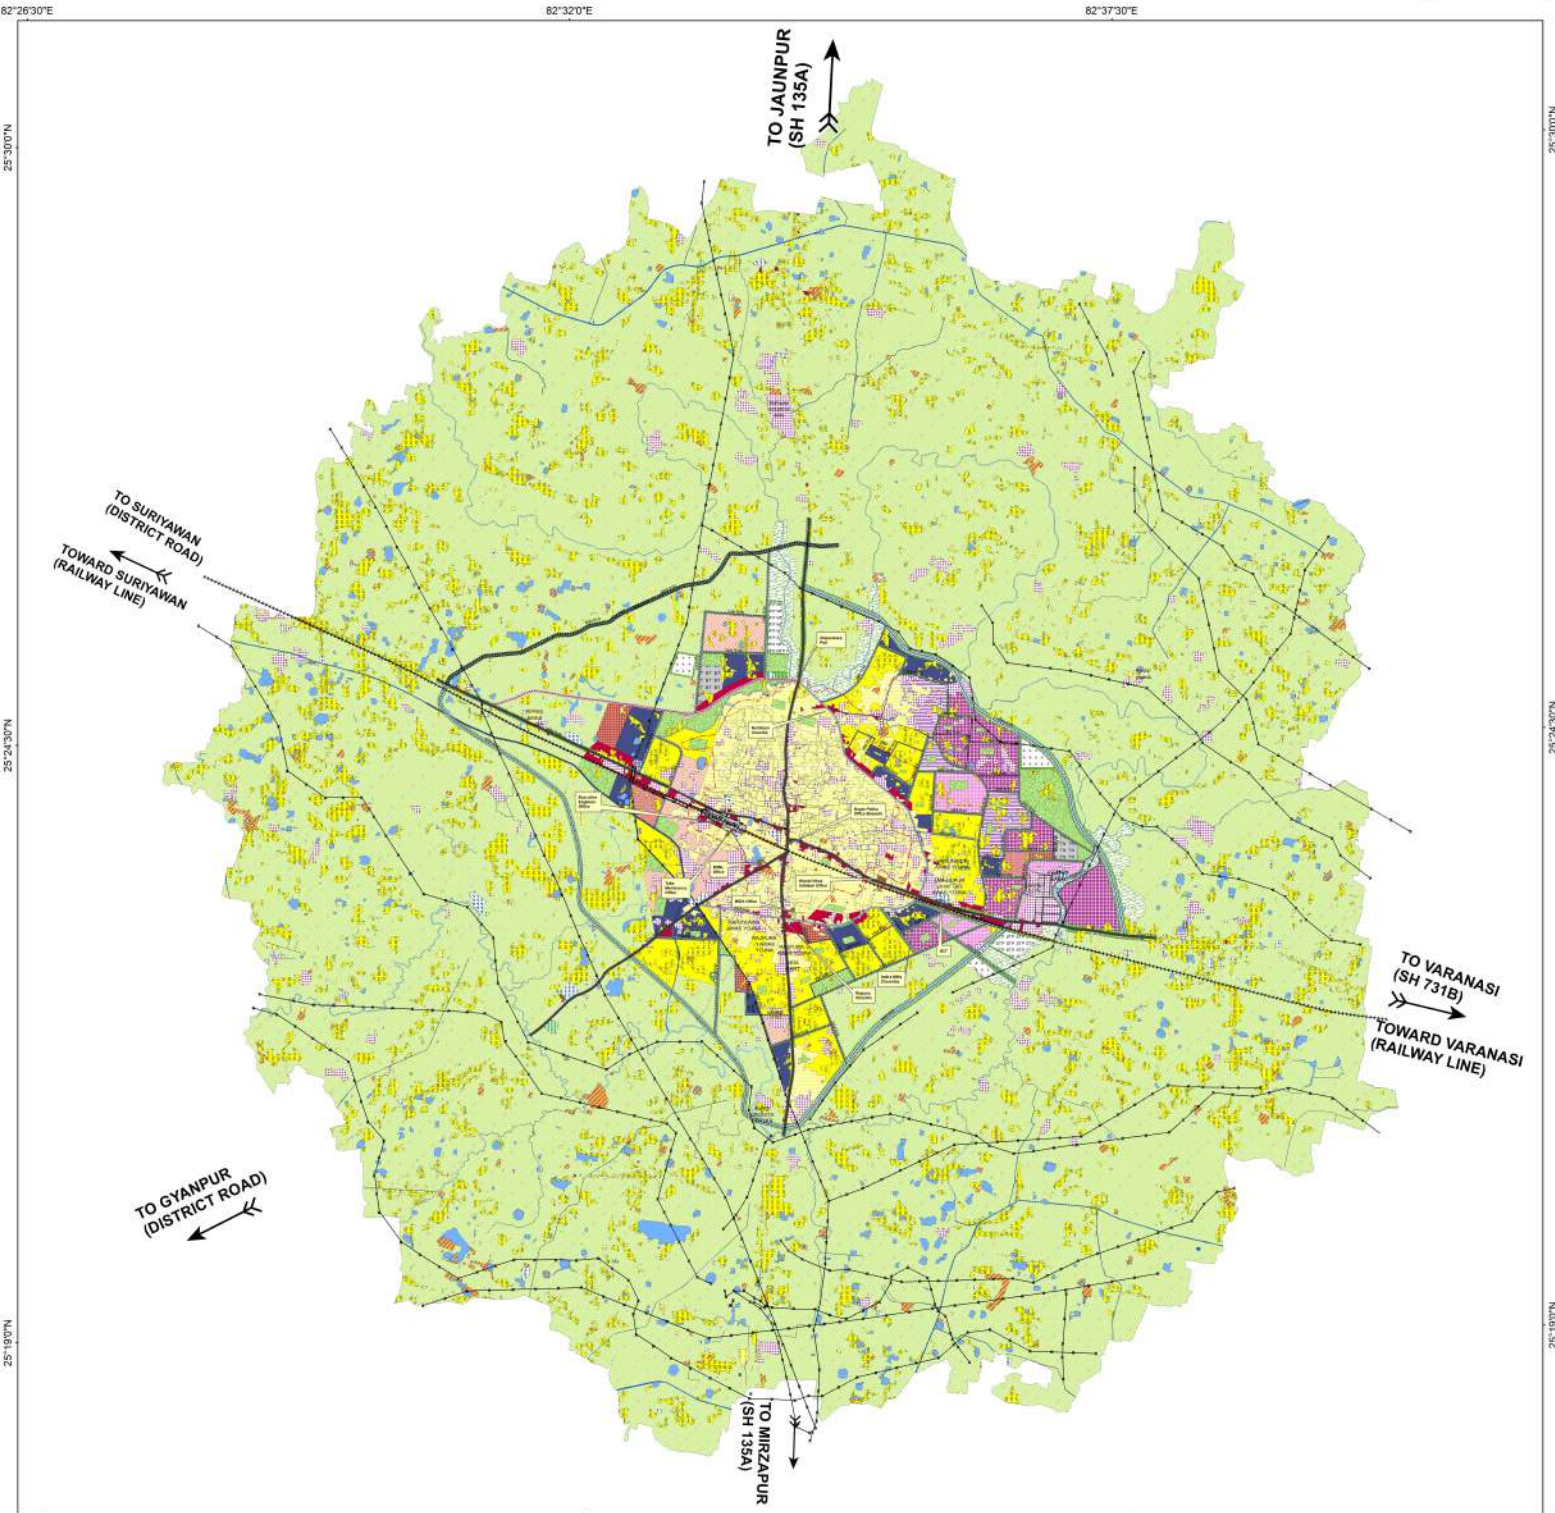

LEGEND

- | | | | |
|--------------------------|-------------------------|-------------------------------------|-----------------------------|
| BIDA PLANNED COLONY | HEALTH CARE | INDUSTRIAL TOWNSHIP | PLAYGROUND |
| BUILT-UP | FACILITIES AND SERVICES | MIXED INDUSTRY | PARK |
| RESIDENTIAL | GOVERNMENT OFFICES | NON-POLLUTING INDUSTRY | AGRICULTURAL LAND |
| RURAL | PUBLIC UTILITIES | RAILWAY LAND | GREEN BUFFER |
| SCATTERED BUILT-UP | GRAVE YARD | ROAD | GOVT. LAND |
| BAZAR STREET | LANDFILL SITE | PROPOSED ROAD | CANAL |
| WARE HOUSE | SEWAGE TREATMENT PLANT | BUS TERMINAL | POND |
| COMMERCIAL | WATER TREATMENT PLANT | TRANSPORT NAGAR | RIVER/DRAINAGE |
| COMMERCIAL GROWTH CENTRE | PUBLIC AND SEMI-PUBLIC | MIXED USE(70% INDUSTRY & 30% OTHER) | RAILWAY LINE |
| EDUCATION INSTITUTE | EXISTING INDUSTRY | GREEN BELT | HIGH TENSION LINE WITH POLE |

- NAGAR PALIKA BHADOHI BOUNDARY
- MASTER PLAN BIDA BOUNDARY
- BIDA DEVELOPMENT BOUNDARY
- VILLAGE BOUNDARY

Scale 1:32,000
260 130 0 260 520 780 Km

Prepared By

Landuse and Urban Survey Division
REMOTE SENSING APPLICATIONS CENTRE
UTTAR PRADESH, LUCKNOW
(Dept. of Science & Technology, Govt. of U.P.)

DRAFT MASTER PLAN MAP OF BHADOHI INDUSTRIAL DEVELOPMENT AUTHORITY




82°32'0"E

82°37'30"E


25°24'30"N

25°24'30"N

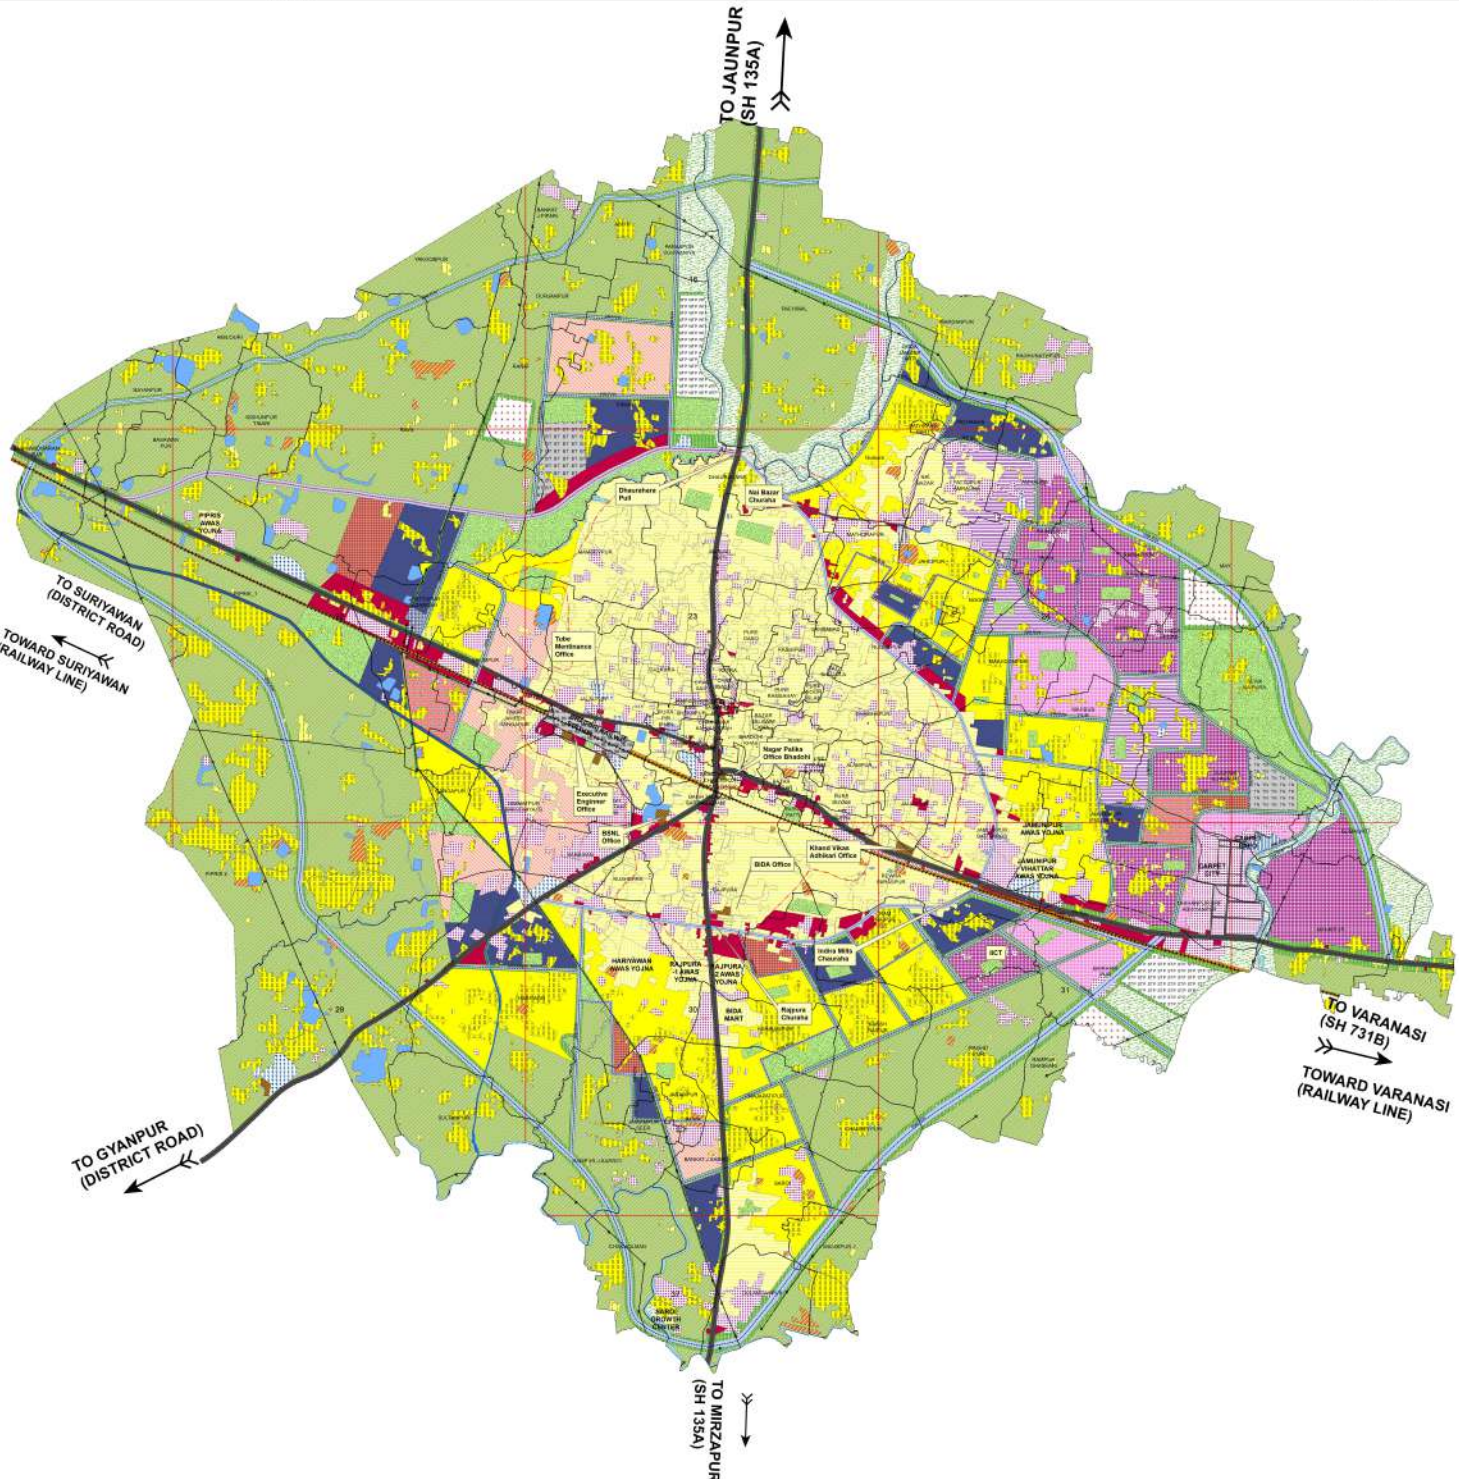

82°32'0"E


82°37'30"E

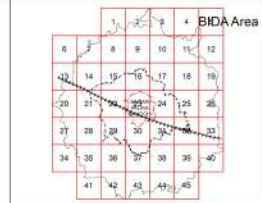

LEGEND

- | | | | |
|--------------------------|-------------------------|-------------------------------------|-----------------------------|
| BIDA PLANNED COLONY | HEALTH CARE | INDUSTRIAL TOWNSHIP | PLAYGROUND |
| BUILT-UP | FACILITIES AND SERVICES | MIXED INDUSTRY | PARK |
| RESIDENTIAL | GOVERNMENT OFFICES | NON-POLLUTING INDUSTRY | AGRICULTURAL LAND |
| RURAL | PUBLIC UTILITIES | RAILWAY LAND | GREEN BUFFER |
| SCATTERED BUILT-UP | GRAVE YARD | ROAD | GOVT. LAND |
| BAZAR STREET | LANDFILL SITE | PROPOSED ROAD | CANAL |
| WARE HOUSE | SEWAGE TREATMENT PLANT | BUS TERMINAL | POND |
| COMMERCIAL | WATER TREATMENT PLANT | TRANSPORT NAGAR | RIVER/DRAINAGE |
| COMMERCIAL GROWTH CENTRE | PUBLIC AND SEMI-PUBLIC | MIXED USE(70% INDUSTRY & 30% OTHER) | RAILWAY LINE |
| EDUCATION INSTITUTE | EXISTING INDUSTRY | GREEN BELT | HIGH TENSION LINE WITH POLE |

- NAGAR PALIKA BHADOHI BOUNDARY
- MASTER PLAN BIDA BOUNDARY

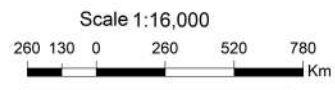

Prepared By
Landuse and Urban Survey Division
REMOTE SENSING APPLICATIONS CENTRE
UTTAR PRADESH, LUCKNOW
(Dept. of Science & Technology, Govt. of U.P.)

DRAFT MASTER PLAN MAP OF BHADOHI INDUSTRIAL DEVELOPMENT AUTHORITY




82°32'0"E

82°37'30"E



25°24'30"N

25°24'30"N

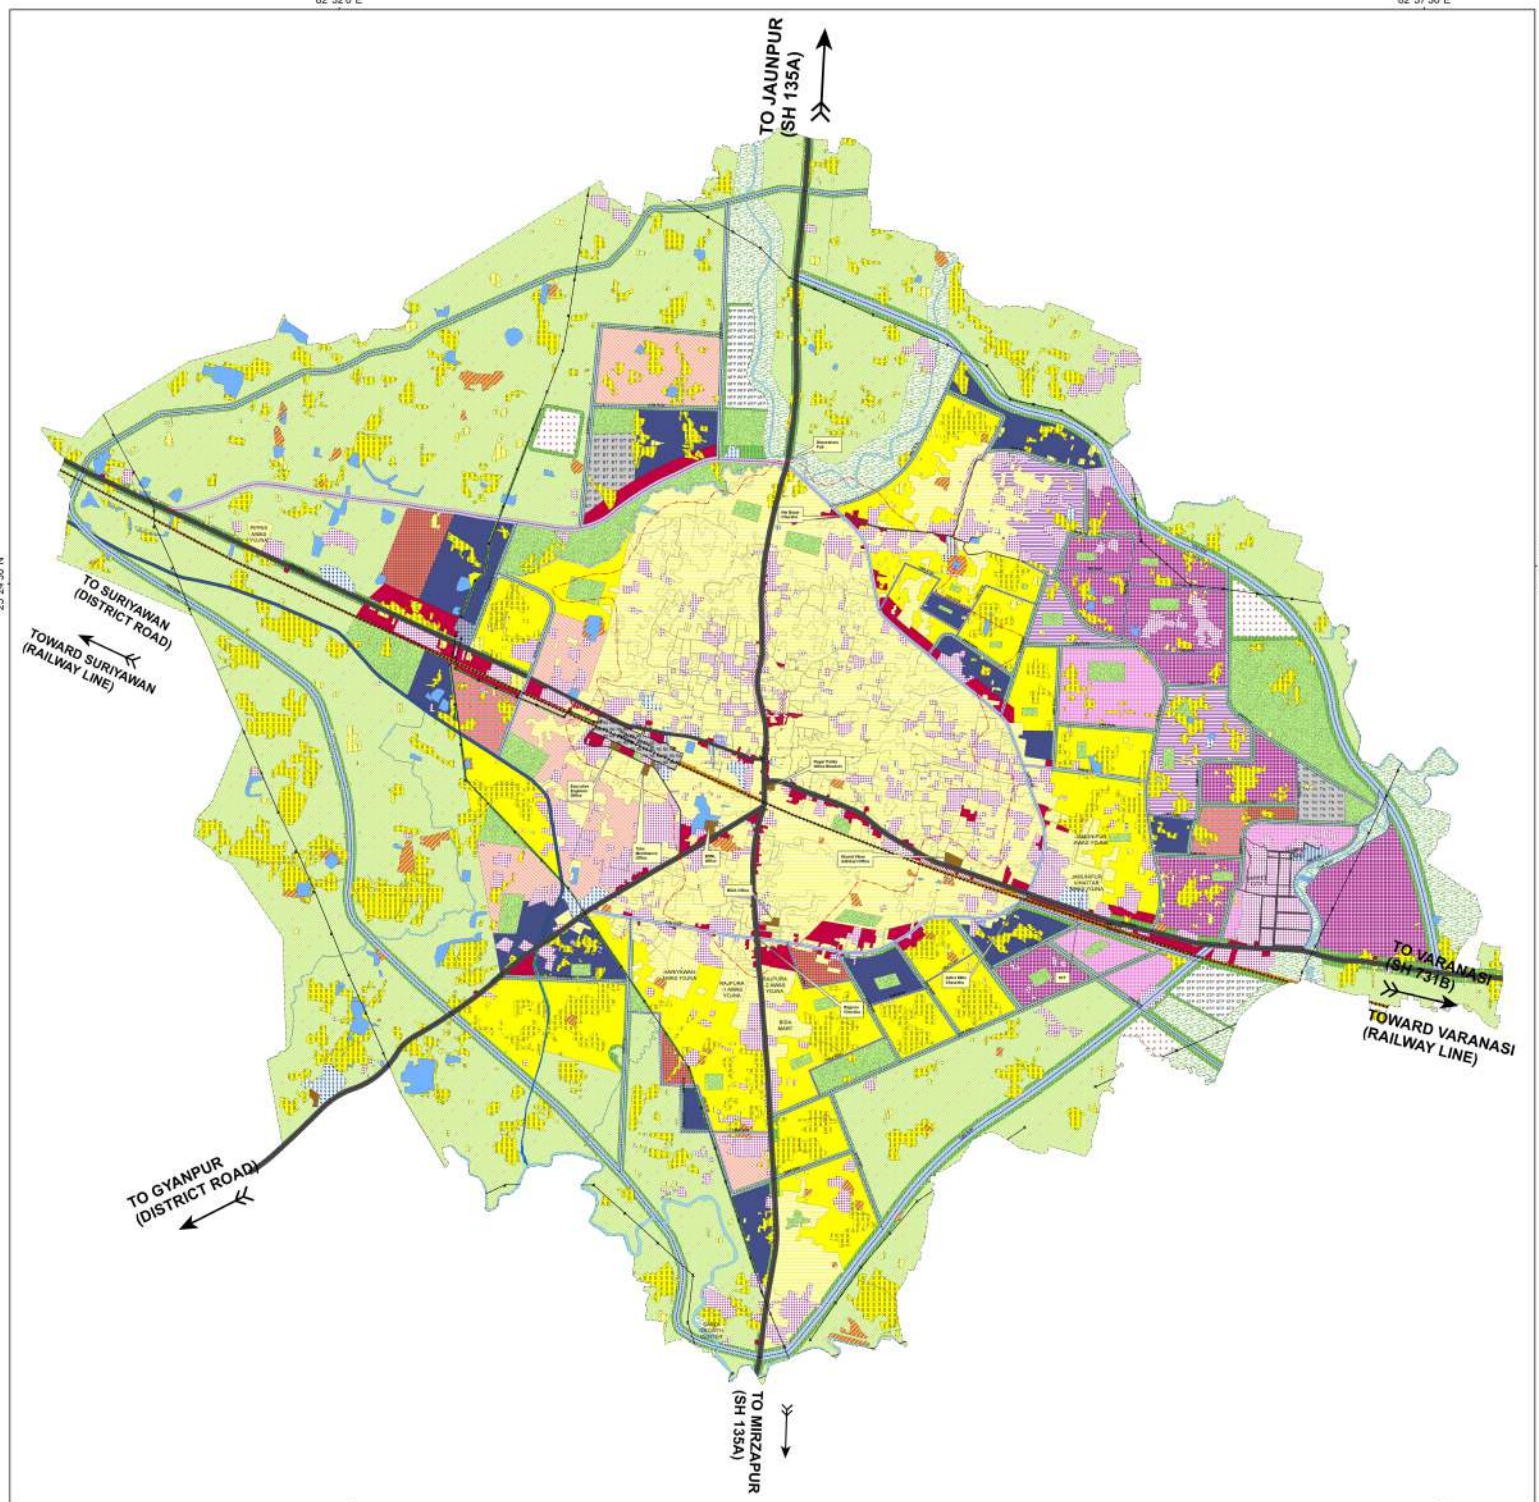

82°32'0"E

82°37'30"E

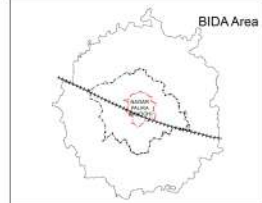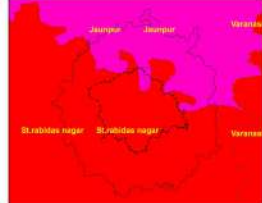

LEGEND


- | | | | |
|--------------------------|-------------------------|-------------------------------------|-----------------------------|
| BIDA PLANNED COLONY | HEALTH CARE | INDUSTRIAL TOWNSHIP | PLAYGROUND |
| BUILT-UP | FACILITIES AND SERVICES | MIXED INDUSTRY | PARK |
| RESIDENTIAL | GOVERNMENT OFFICES | NON-POLLUTING INDUSTRY | AGRICULTURAL LAND |
| RURAL | PUBLIC UTILITIES | RAILWAY LAND | GREEN BUFFER |
| SCATTERED BUILT-UP | GRAVE YARD | ROAD | GOVT. LAND |
| BAZAR STREET | LANDFILL SITE | PROPOSED ROAD | CANAL |
| WARE HOUSE | SEWAGE TREATMENT PLANT | BUS TERMINAL | POND |
| COMMERCIAL | WATER TREATMENT PLANT | TRANSPORT NAGAR | RIVER/DRAINAGE |
| COMMERCIAL GROWTH CENTRE | PUBLIC AND SEMI-PUBLIC | MIXED USE(70% INDUSTRY & 30% OTHER) | RAILWAY LINE |
| EDUCATION INSTITUTE | EXISTING INDUSTRY | GREEN BELT | HIGH TENSION LINE WITH POLE |

NAGAR PALIKA BHADOHI BOUNDARY
MASTER PLAN BIDA BOUNDARY
BIDA DEVELOPMENT BOUNDARY
VILLAGE BOUNDARY

Scale 1:16,000

260 130 0 260 520 780 Km

Prepared By
Landuse and Urban Survey Division
REMOTE SENSING APPLICATIONS CENTRE
UTTAR PRADESH, LUCKNOW
(Dept. of Science & Technology, Govt. of U.P.)


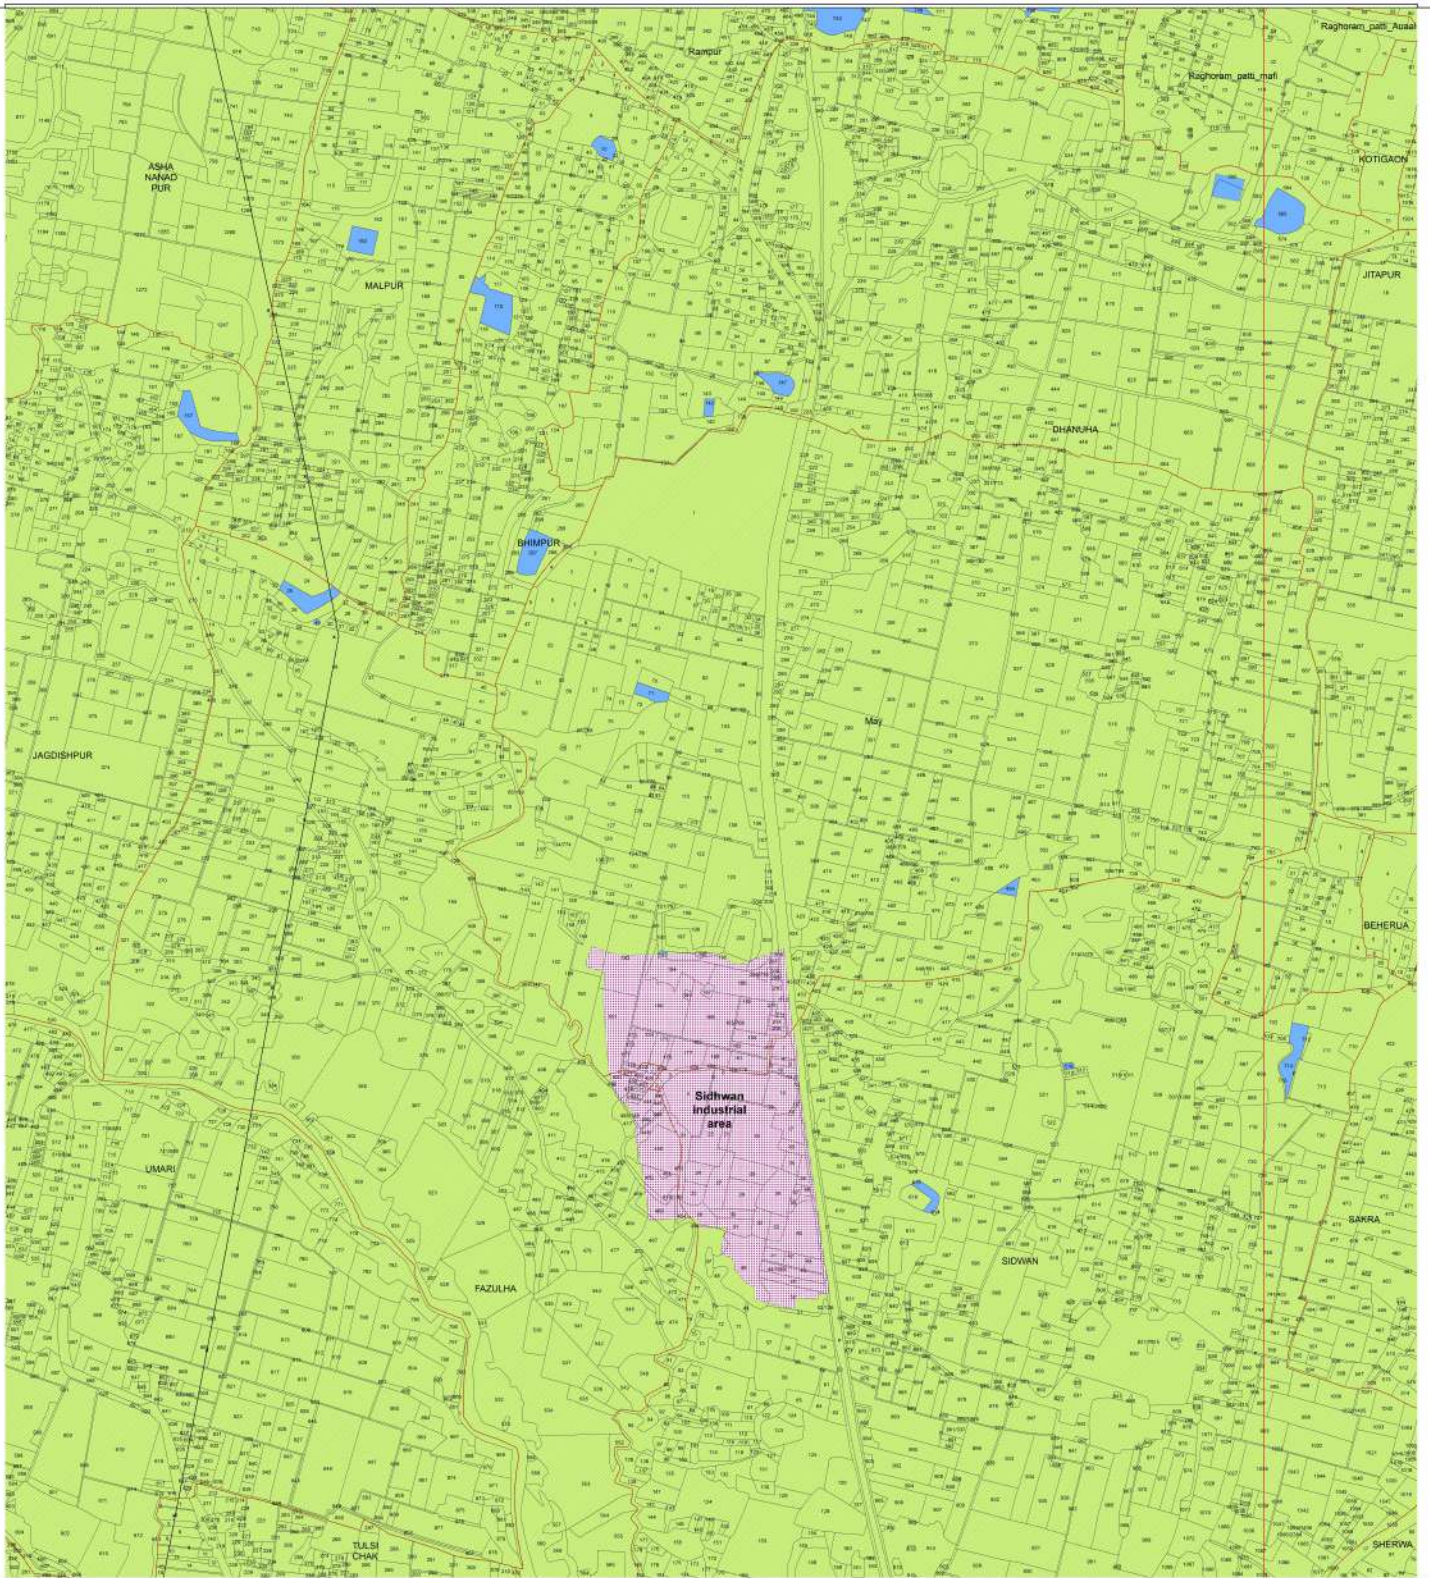


LEGEND

BIDA PLANNED COLONY	HEALTH CARE	INDUSTRIAL TOWNSHIP	PLAYGROUND
BUILT-UP	FACILITIES AND SERVICES	MIXED INDUSTRY	PARK
RESIDENTIAL	GOVERNMENT OFFICES	NON-POLLUTING INDUSTRY	AGRICULTURAL LAND
RURAL	PUBLIC UTILITIES	RAILWAY LAND	GREEN BUFFER
SCATTERED BUILT-UP	GRAVE YARD	ROAD	GOVT. LAND
BAZAR STREET	LANDFILL SITE	PROPOSED ROAD	CANAL
WARE HOUSE	SEWAGE TREATMENT PLANT	BUS TERMINAL	DRAINAGE
COMMERCIAL	WATER TREATMENT PLANT	TRANSPORT NAGAR	POND
COMMERCIAL GROWTH CENTRE	PUBLIC AND SEMI-PUBLIC	MIXED USE(70% INDUSTRY & 30% OTHER)	RIVER
EDUCATION INSTITUTE	EXISTING INDUSTRY	GREEN BELT	RAILWAY LINE
			HIGH TENSION LINE WITH POLE

NAGAR PALIKA BHADOHI BOUNDARY
MASTER PLAN BIDA BOUNDARY
BIDA DEVELOPMENT BOUNDARY

Scale 1:4,000
0 0.10 0.2 0.3 Km

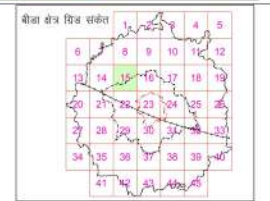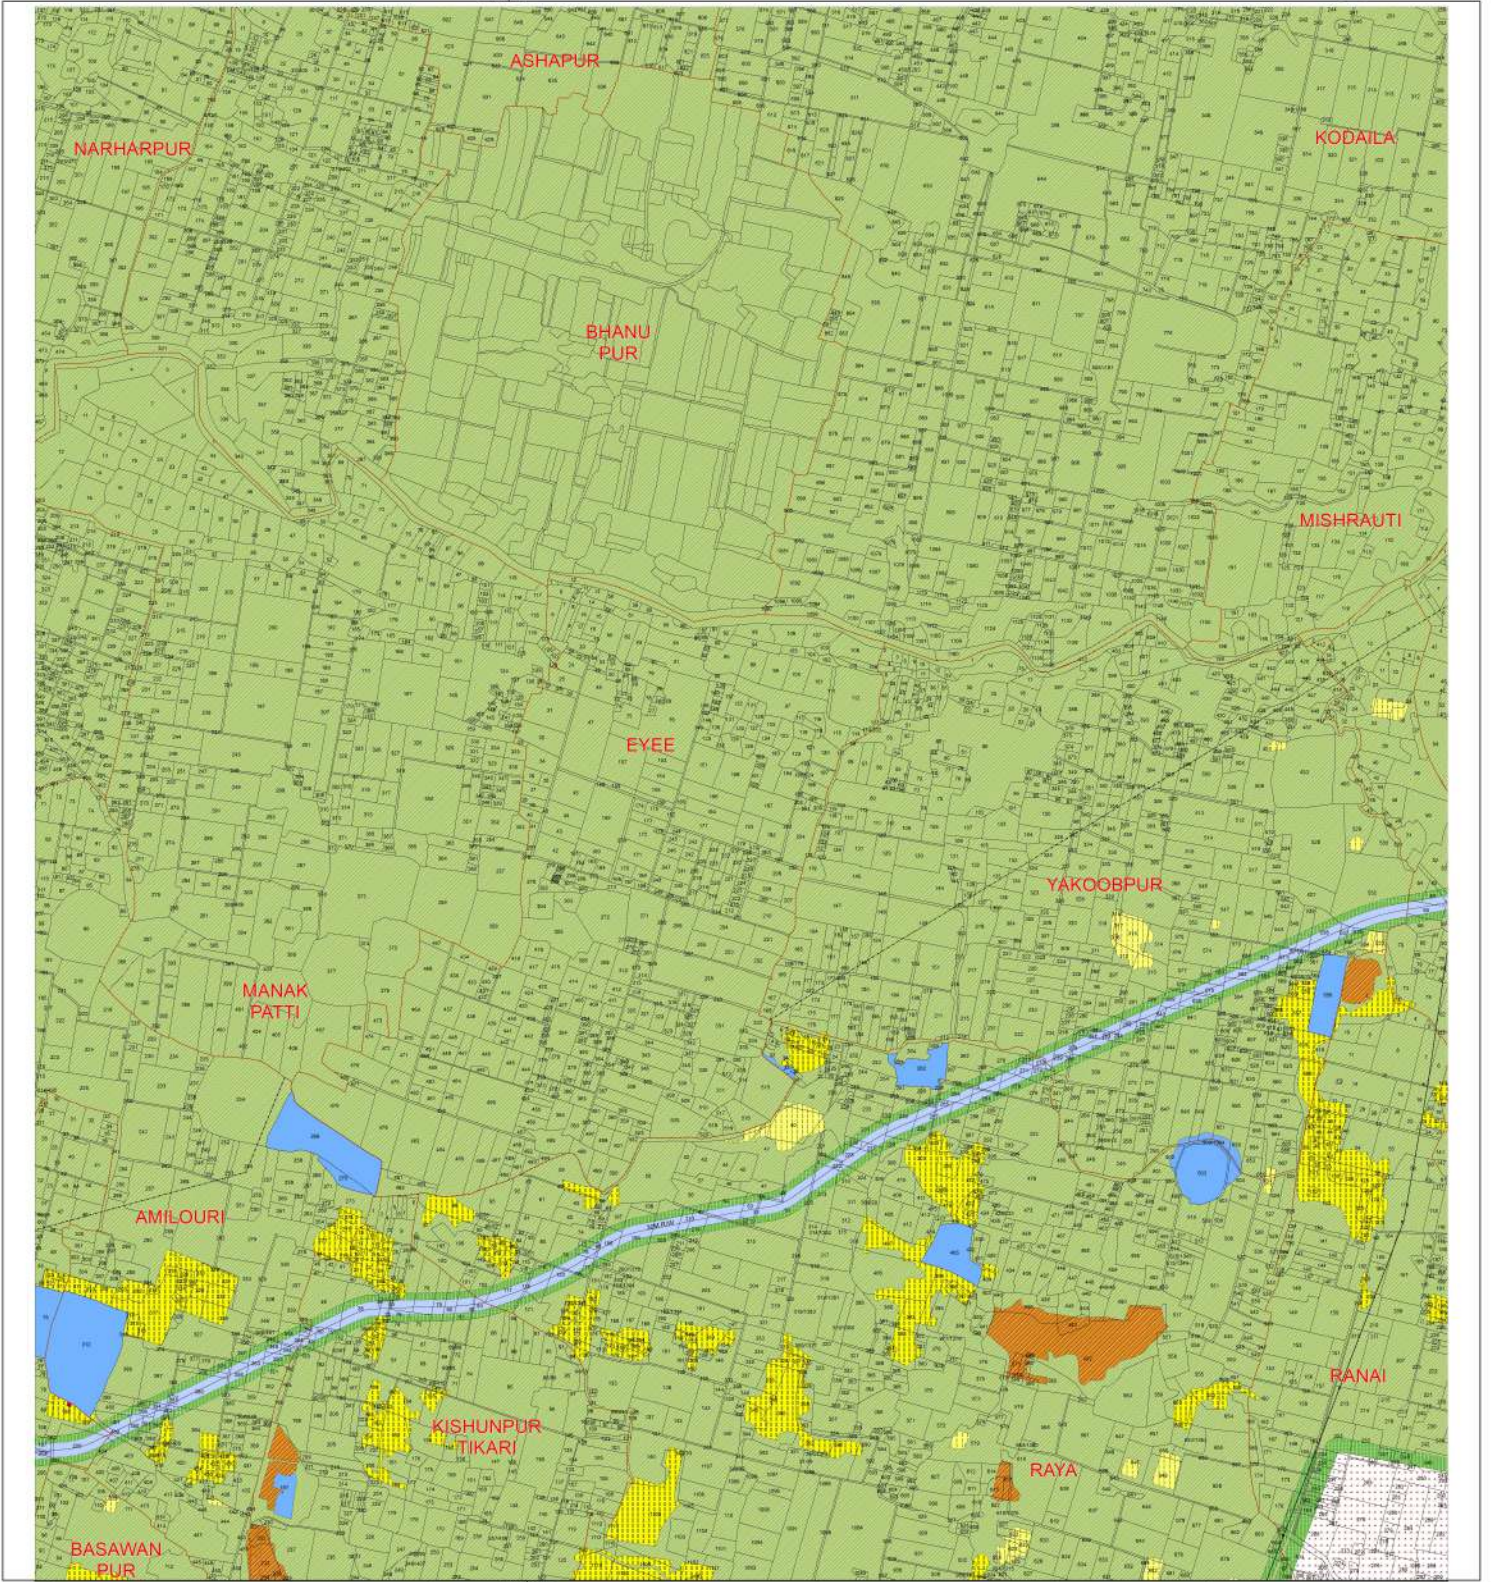


LEGEND

BIDA PLANNED COLONY	HEALTH CARE	INDUSTRIAL TOWNSHIP	PLAYGROUND	NAGAR PALIKA BHADOHI BOUNDARY
BUILT-UP	FACILITIES AND SERVICES	MIXED INDUSTRY	PARK	MASTER PLAN BIDA BOUNDARY
RESIDENTIAL	GOVERNMENT OFFICES	NON-POLLUTING INDUSTRY	AGRICULTURAL LAND	
RURAL	PUBLIC UTILITIES	RAILWAY LAND	GREEN BUFFER	
SCATTERED BUILT-UP	GRAVE YARD	ROAD	GOVT. LAND	
BAZAR STREET	LANDFILL SITE	PROPOSED ROAD	CANAL	
WARE HOUSE	SEWAGE TREATMENT PLANT	BUS TERMINAL	POND	
COMMERCIAL	WATER TREATMENT PLANT	TRANSPORT NAGAR	RIVER/DRAINAGE	
COMMERCIAL GROWTH CENTRE	PUBLIC AND SEMI-PUBLIC	MIXED USE(70% INDUSTRY & 30% OTHER)	RAILWAY LINE	
EDUCATION INSTITUTE	EXISTING INDUSTRY	GREEN BELT	HIGH TENSION LINE WITH POLE	

Scale 1:4,000

130 65 0 130 260 390 Meters

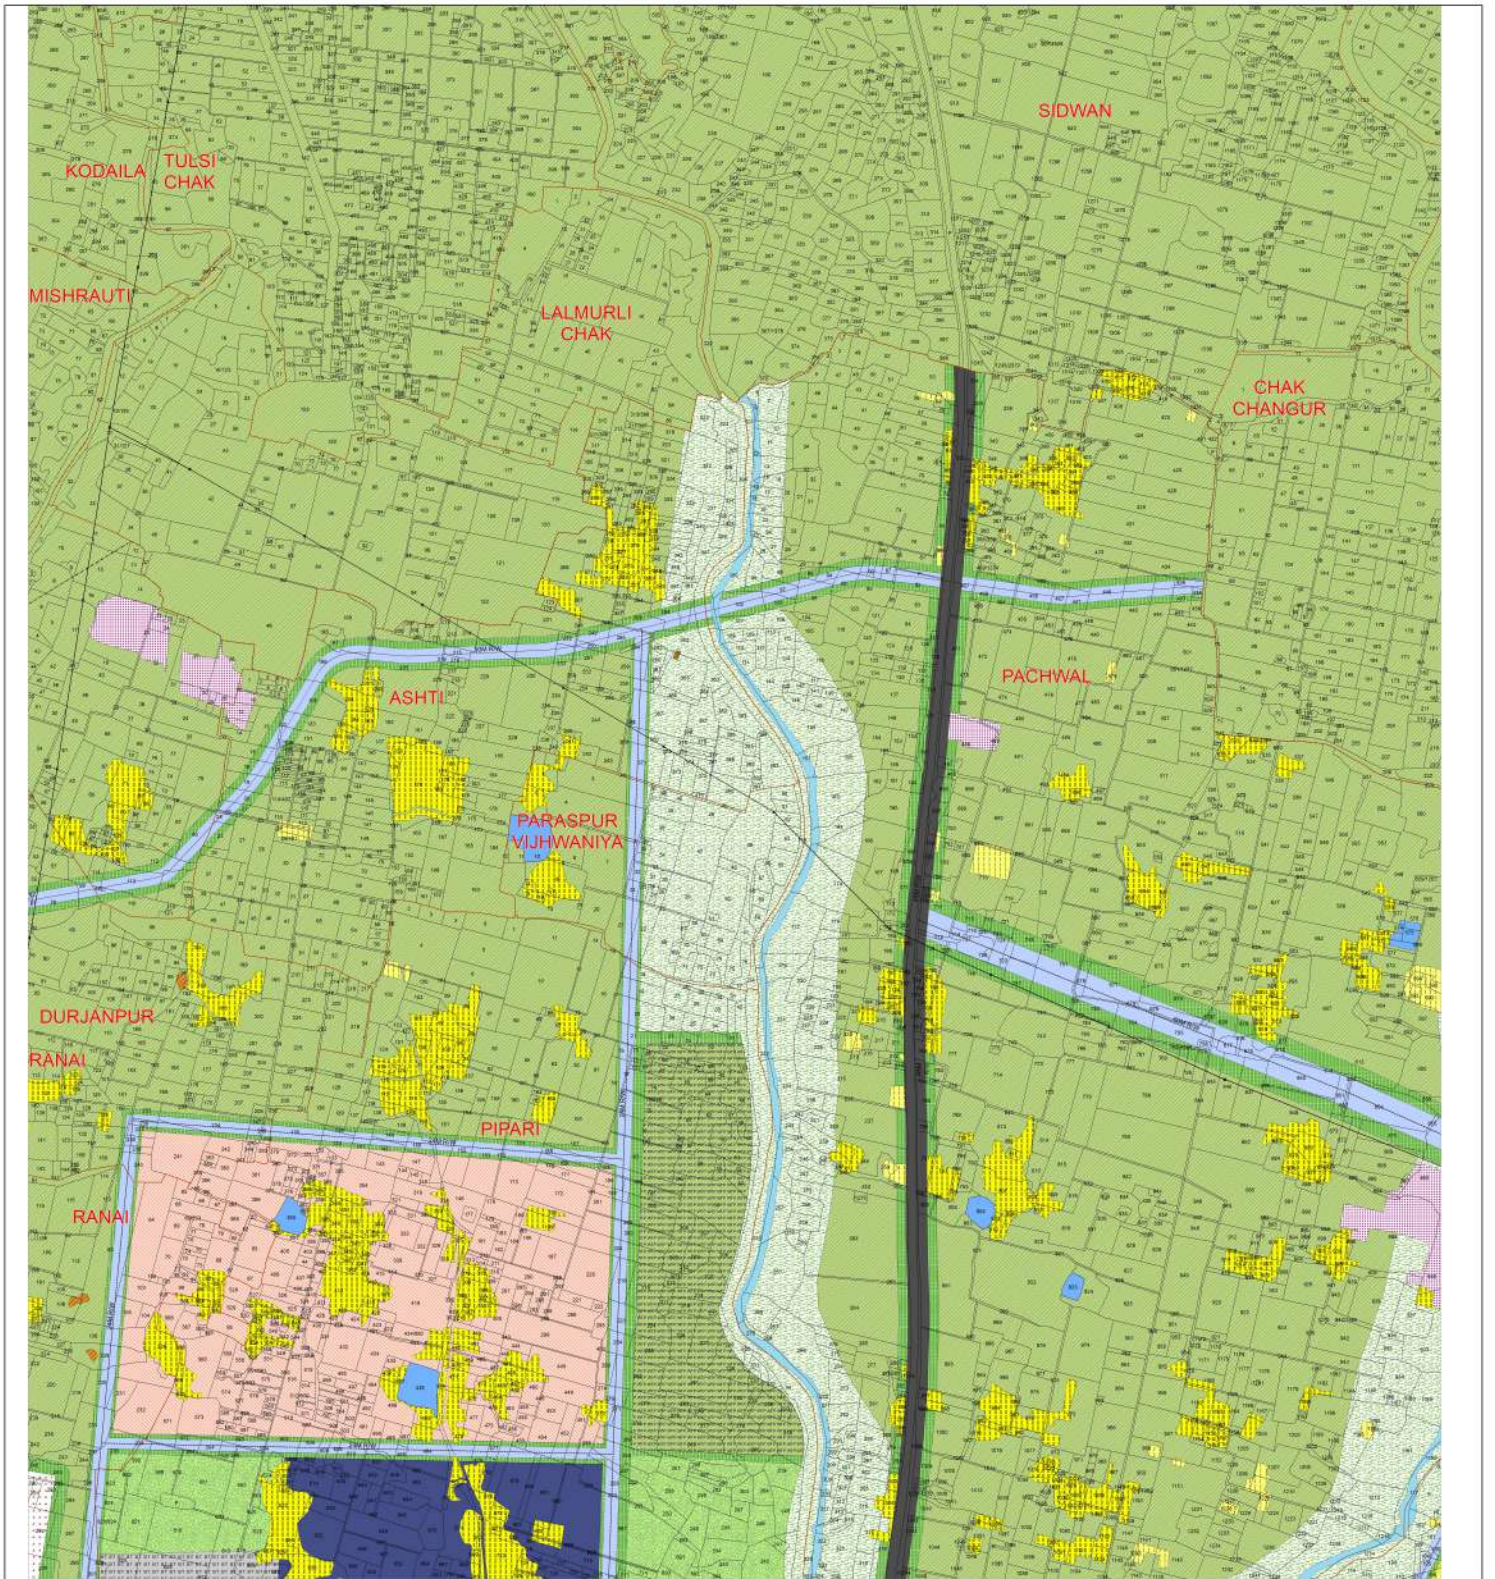


उत्तर प्रदेश



बीडा क्षेत्र



बीडा क्षेत्र

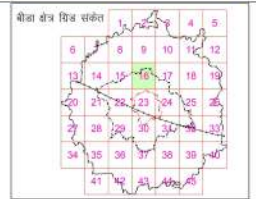


बीडा क्षेत्र

LEGEND

BIDA PLANNED COLONY	HEALTH CARE	INDUSTRIAL TOWNSHIP	PLAYGROUND	NAGAR PALIKA BHADOHI BOUNDARY
BUILT-UP	FACILITIES AND SERVICES	MIXED INDUSTRY	PARK	MASTER PLAN BIDA BOUNDARY
RESIDENTIAL	GOVERNMENT OFFICES	NON-POLLUTING INDUSTRY	AGRICULTURAL LAND	
RURAL	PUBLIC UTILITIES	RAILWAY LAND	GREEN BUFFER	
SCATTERED BUILT-UP	GRAVE YARD	ROAD	GOVT. LAND	
BAZAR STREET	LANDFILL SITE	PROPOSED ROAD	CANAL	
WARE HOUSE	SEWAGE TREATMENT PLANT	BUS TERMINAL	POND	
COMMERCIAL	WATER TREATMENT PLANT	TRANSPORT NAGAR	RIVER/DRAINAGE	
COMMERCIAL GROWTH CENTRE	PUBLIC AND SEMI-PUBLIC	MIXED USE(70% INDUSTRY & 30% OTHER)	RAILWAY LINE	
EDUCATION INSTITUTE	EXISTING INDUSTRY	GREEN BELT	HIGH TENSION LINE WITH POLE	

Scale 1:4,000
130 65 0 130 260 390 Meters

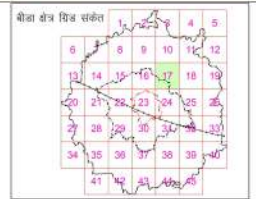


LEGEND

BIDA PLANNED COLONY	HEALTH CARE	INDUSTRIAL TOWNSHIP	PLAYGROUND	NAGAR PALIKA BHADOHI BOUNDARY
BUILT-UP	FACILITIES AND SERVICES	MIXED INDUSTRY	PARK	MASTER PLAN BIDA BOUNDARY
RESIDENTIAL	GOVERNMENT OFFICES	NON-POLLUTING INDUSTRY	AGRICULTURAL LAND	
RURAL	PUBLIC UTILITIES	RAILWAY LAND	GREEN BUFFER	
SCATTERED BUILT-UP	GRAVE YARD	ROAD	GOVT. LAND	
BAZAR STREET	LANDFILL SITE	PROPOSED ROAD	CANAL	
WARE HOUSE	SEWAGE TREATMENT PLANT	BUS TERMINAL	POND	
COMMERCIAL	WATER TREATMENT PLANT	TRANSPORT NAGAR	RIVER/DRAINAGE	
COMMERCIAL GROWTH CENTRE	PUBLIC AND SEMI-PUBLIC	MIXED USE(70% INDUSTRY & 30% OTHER)	RAILWAY LINE	
EDUCATION INSTITUTE	EXISTING INDUSTRY	GREEN BELT	HIGH TENSION LINE WITH POLE	

Scale 1:4,000
130 65 0 130 260 390 Meters

भदोही औद्योगिक विकास प्राधिकरण महायोजना, (ग्रिड-21) पर अध्यारोपित सजरा मानचित्र

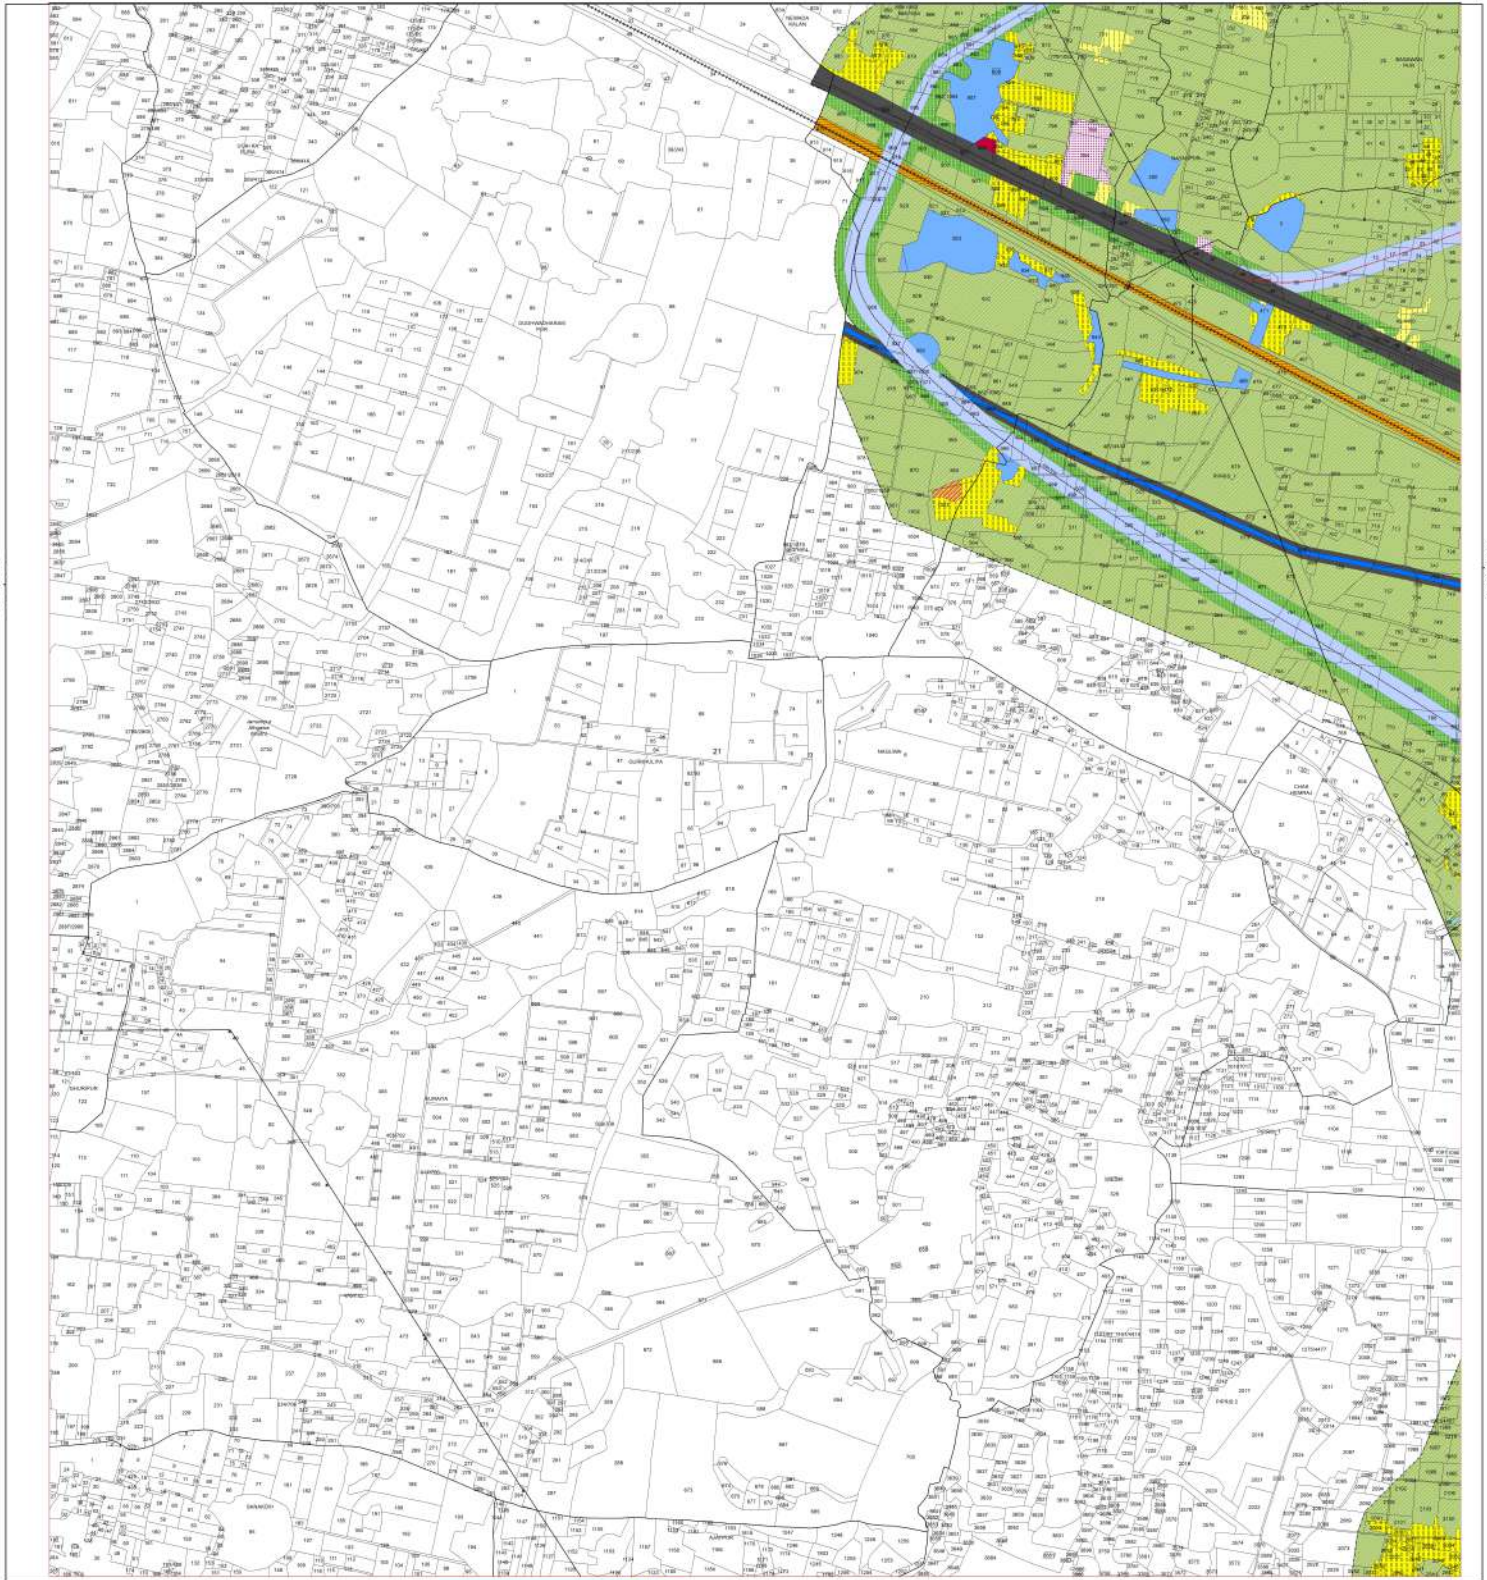

उत्तर प्रदेश



बीडा क्षेत्र



LEGEND

BIDA PLANNED COLONY	HEALTH CARE	INDUSTRIAL TOWNSHIP	PLAYGROUND	NAGAR PALIKA BHADOHI BOUNDARY
BUILT-UP	FACILITIES AND SERVICES	MIXED INDUSTRY	PARK	MASTER PLAN BIDA BOUNDARY
RESIDENTIAL	GOVERNMENT OFFICES	NON-POLLUTING INDUSTRY	AGRICULTURAL LAND	VILLAGE BOUNDARY
RURAL	PUBLIC UTILITIES	RAILWAY LAND	GREEN BUFFER	
SCATTERED BUILT-UP	GRAVE YARD	ROAD	GOVT. LAND	
BAZAR STREET	LANDFILL SITE	PROPOSED ROAD	CANAL	
WARE HOUSE	SEWAGE TREATMENT PLANT	BUS TERMINAL	POND	
COMMERCIAL	WATER TREATMENT PLANT	TRANSPORT NAGAR	RIVER/DRAINAGE	
COMMERCIAL GROWTH CENTRE	PUBLIC AND SEMI-PUBLIC	MIXED USE(70% INDUSTRY & 30% OTHER)	RAILWAY LINE	
EDUCATION INSTITUTE	EXISTING INDUSTRY	GREEN BELT	HIGH TENSION LINE WITH POLE	

Scale 1:4,000

130 65 0 130 260 390 Meters

Prepared By
Landuse and Urban Survey Division
REMOTE SENSING APPLICATIONS CENTRE
UTTAR PRADESH, LUCKNOW
(Dept. of Science & Technology, Govt. of U.P.)


भदोही औद्योगिक विकास प्राधिकरण महायोजना, (ग्रिड-22) पर अध्यारोपित सजरा मानचित्र



82°32'0"E

25°24'30"N

25°24'30"N

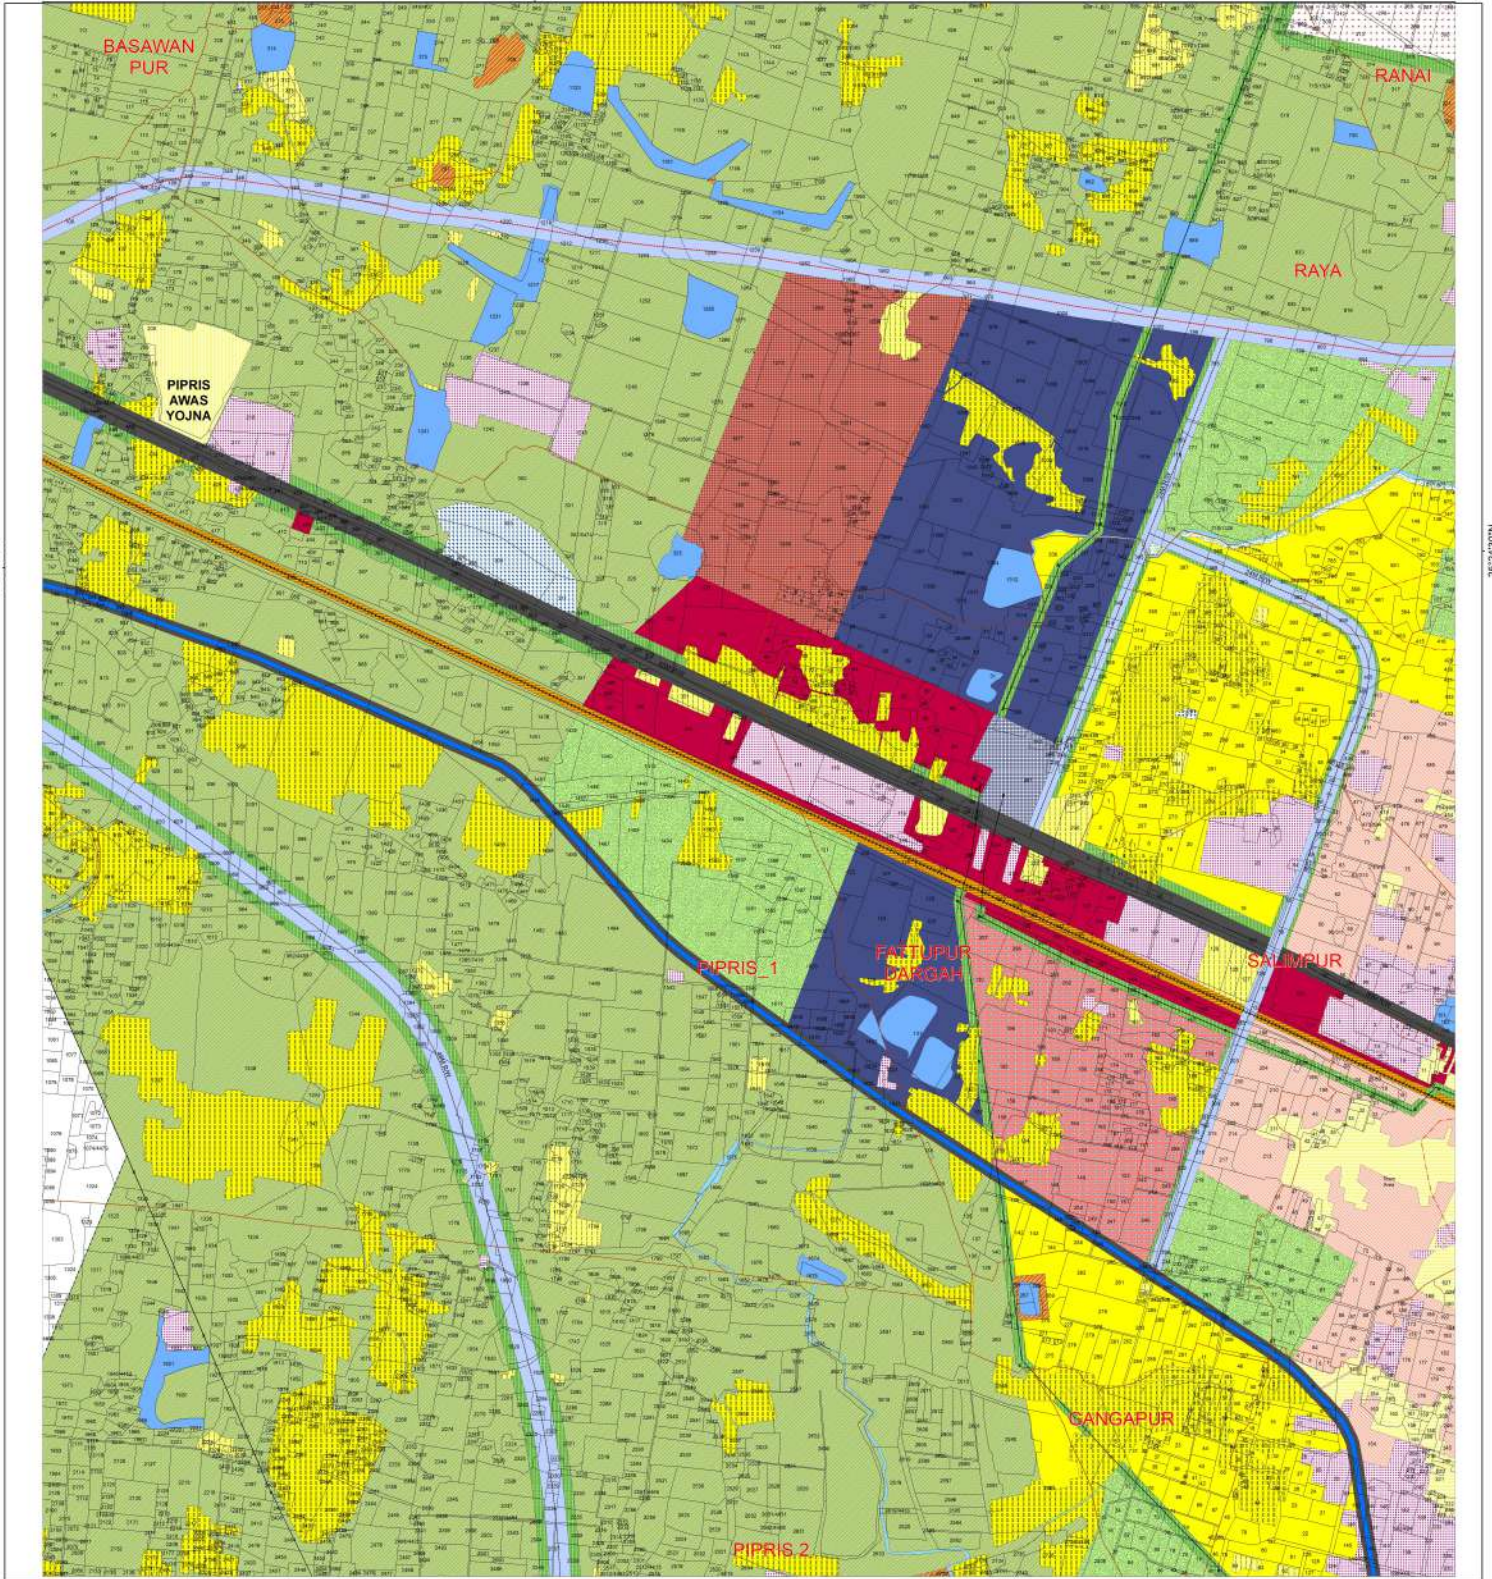

उत्तर प्रदेश



BIDA REGION



बीडा क्षेत्र



बीडा क्षेत्र ग्रिड संकेत


LEGEND

BIDA PLANNED COLONY	HEALTH CARE	INDUSTRIAL TOWNSHIP	PLAYGROUND	NAGAR PALIKA BHADOHI BOUNDARY
BUILT-UP	FACILITIES AND SERVICES	MIXED INDUSTRY	PARK	MASTER PLAN BIDA BOUNDARY
RESIDENTIAL	GOVERNMENT OFFICES	NON-POLLUTING INDUSTRY	AGRICULTURAL LAND	
RURAL	PUBLIC UTILITIES	RAILWAY LAND	GREEN BUFFER	
SCATTERED BUILT-UP	GRAVE YARD	ROAD	GOVT. LAND	
BAZAR STREET	LANDFILL SITE	PROPOSED ROAD	CANAL	
WARE HOUSE	SEWAGE TREATMENT PLANT	BUS TERMINAL	POND	
COMMERCIAL	WATER TREATMENT PLANT	TRANSPORT NAGAR	RIVER/DRAINAGE	
COMMERCIAL GROWTH CENTRE	PUBLIC AND SEMI-PUBLIC	MIXED USE(70% INDUSTRY & 30% OTHER)	RAILWAY LINE	
EDUCATION INSTITUTE	EXISTING INDUSTRY	GREEN BELT	HIGH TENSION LINE WITH POLE	

Scale 1:4,000

130 65 0 130 260 390 Meters



Prepared By
Landuse and Urban Survey Division
REMOTE SENSING APPLICATIONS CENTRE
UTTAR PRADESH, LUCKNOW
(Dept. of Science & Technology, Govt. of U.P.)

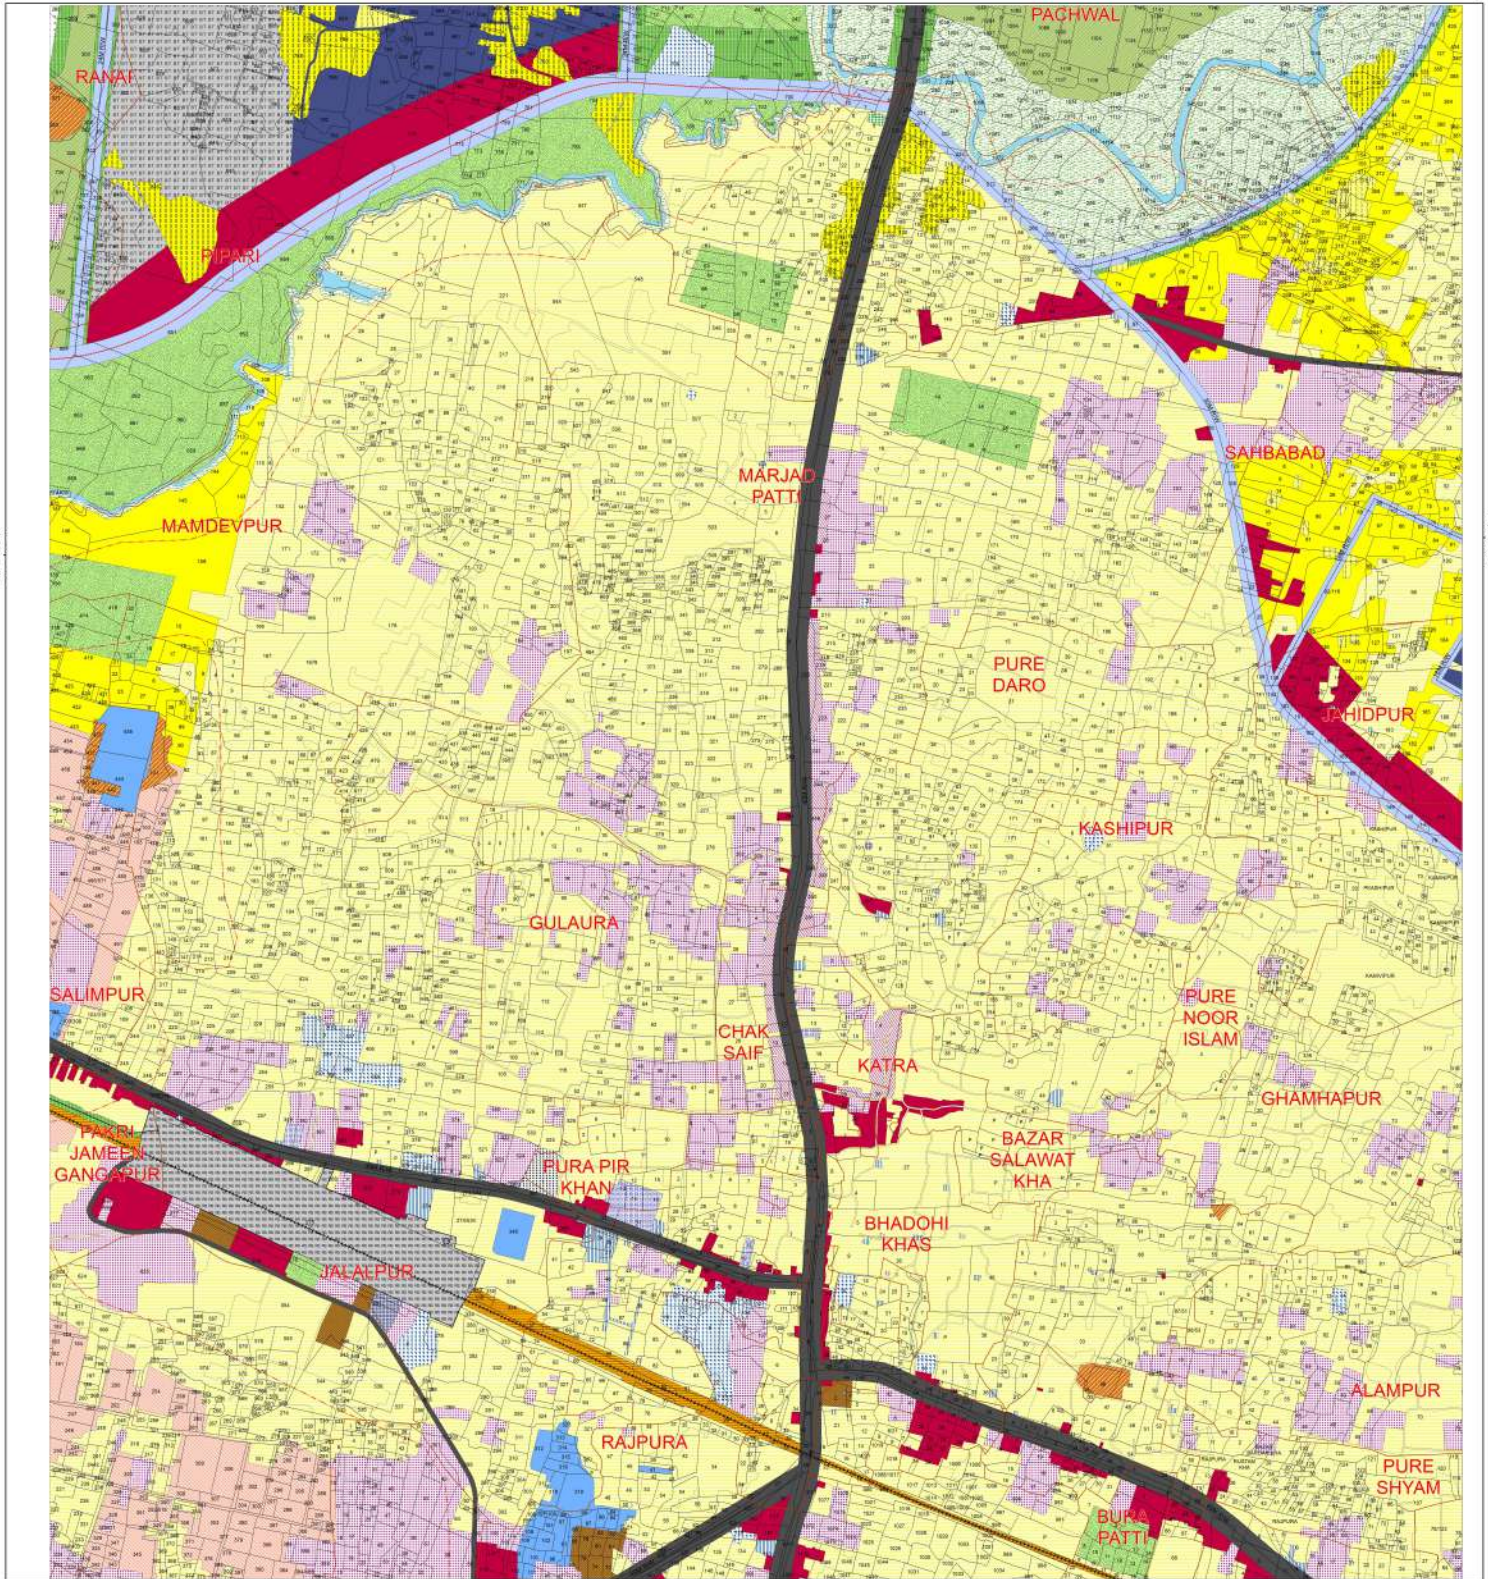

LEGEND

BIDA PLANNED COLONY	HEALTH CARE	INDUSTRIAL TOWNSHIP	PLAYGROUND	NAGAR PALIKA BHADOHI BOUNDARY
BUILT-UP	FACILITIES AND SERVICES	MIXED INDUSTRY	PARK	MASTER PLAN BIDA BOUNDARY
RESIDENTIAL	GOVERNMENT OFFICES	NON-POLLUTING INDUSTRY	AGRICULTURAL LAND	
RURAL	PUBLIC UTILITIES	RAILWAY LAND	GREEN BUFFER	
SCATTERED BUILT-UP	GRAVE YARD	ROAD	GOVT. LAND	
BAZAR STREET	LANDFILL SITE	PROPOSED ROAD	CANAL	
WARE HOUSE	SEWAGE TREATMENT PLANT	BUS TERMINAL	POND	
COMMERCIAL	WATER TREATMENT PLANT	TRANSPORT NAGAR	RIVER/DRAINAGE	
COMMERCIAL GROWTH CENTRE	PUBLIC AND SEMI-PUBLIC	MIXED USE(70% INDUSTRY & 30% OTHER)	RAILWAY LINE	
EDUCATION INSTITUTE	EXISTING INDUSTRY	GREEN BELT	HIGH TENSION LINE WITH POLE	

Scale 1:4,000
130 65 0 130 260 390 Meters

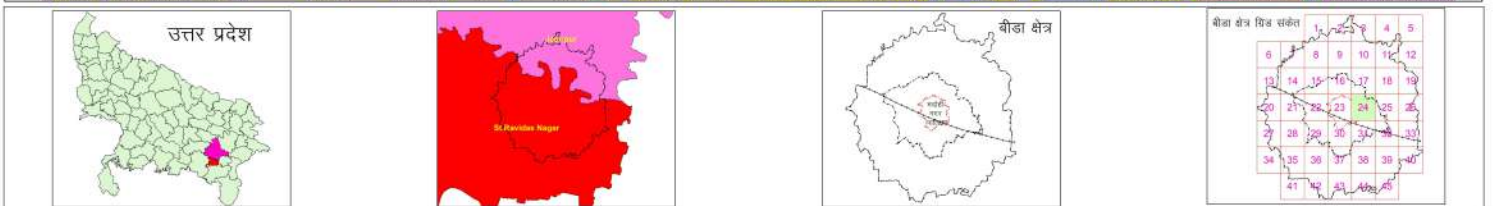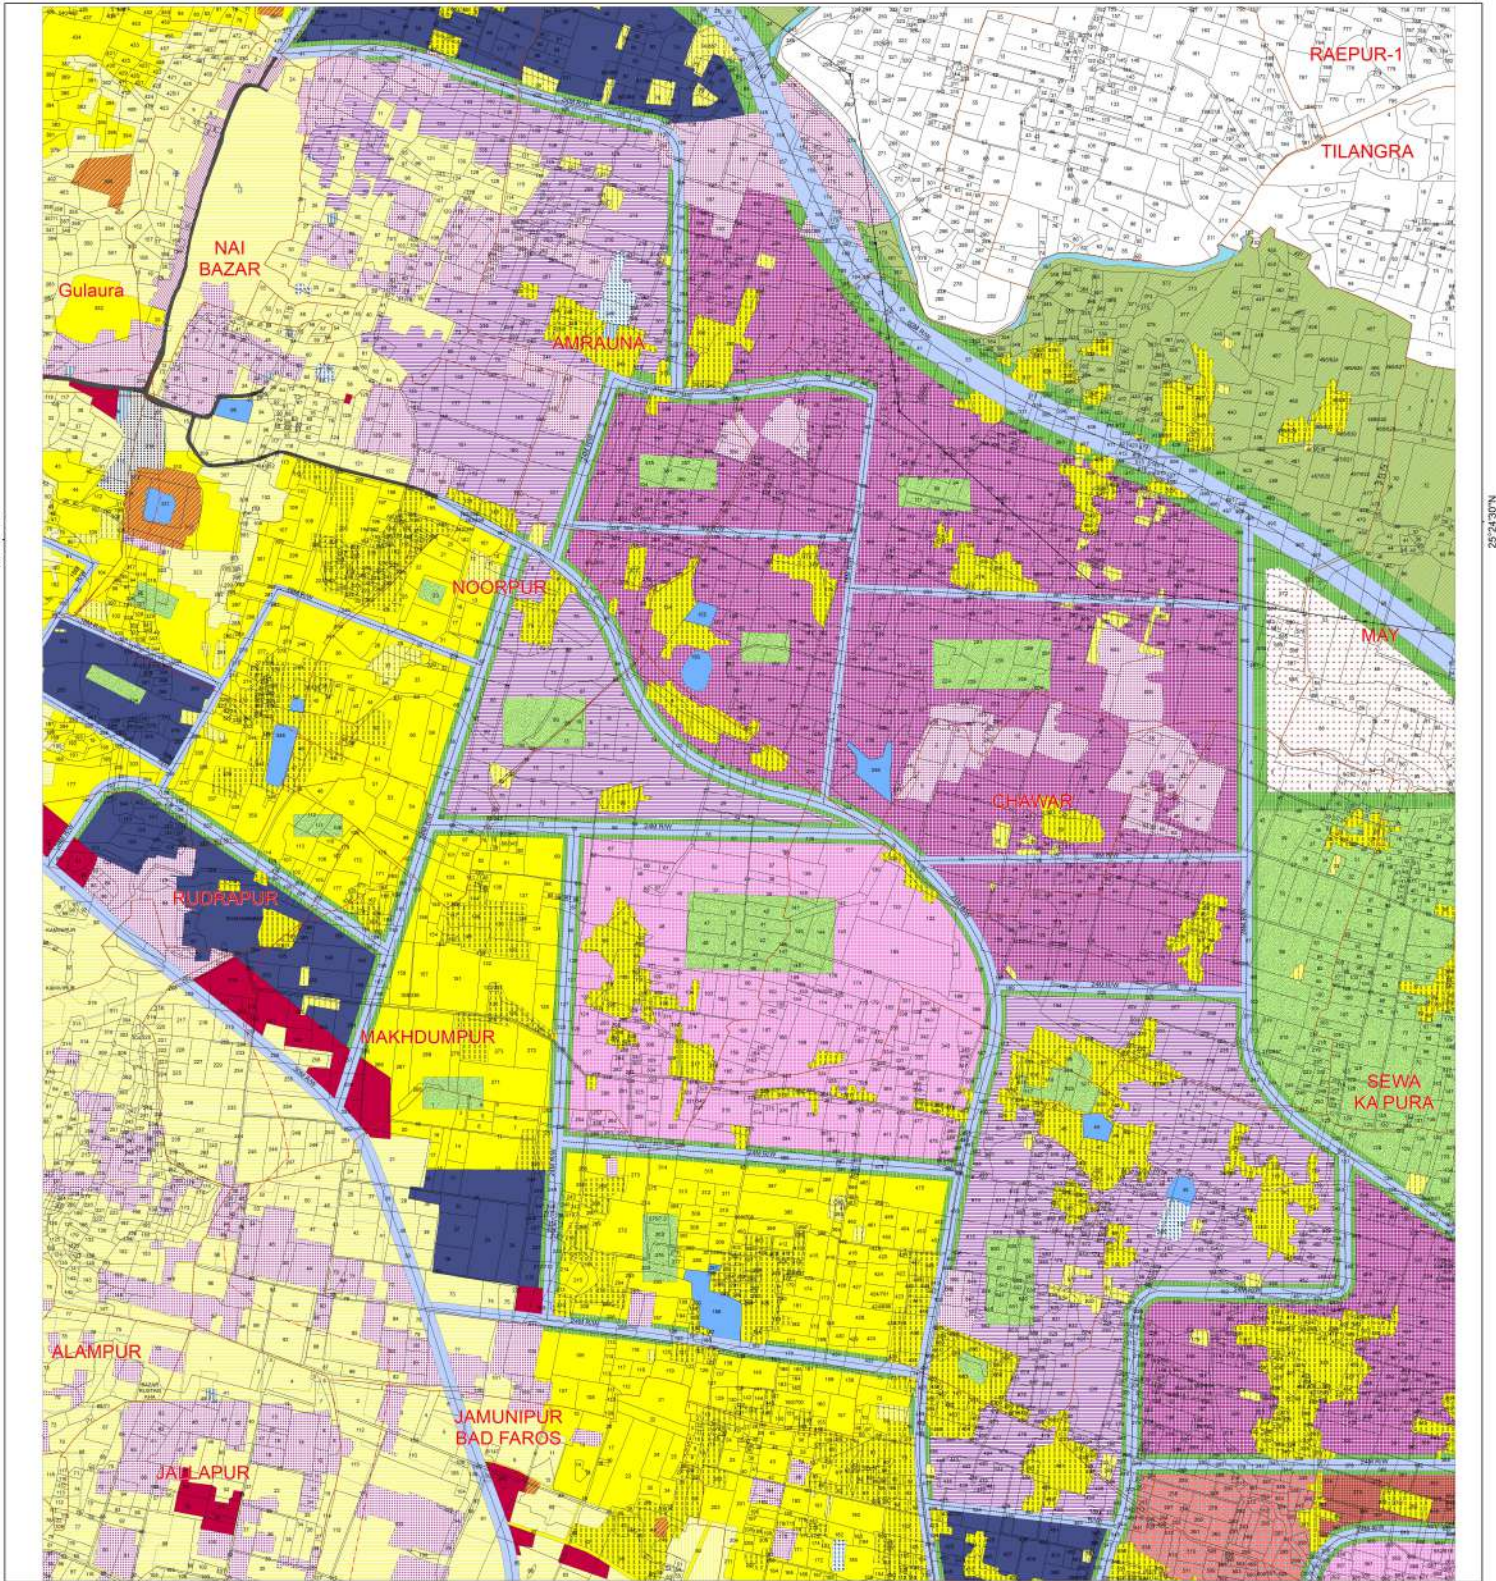

LEGEND

BIDA PLANNED COLONY	HEALTH CARE	INDUSTRIAL TOWNSHIP	PLAYGROUND	NAGAR PALIKA BHADOHI BOUNDARY
BUILT-UP	FACILITIES AND SERVICES	MIXED INDUSTRY	PARK	MASTER PLAN BIDA BOUNDARY
RESIDENTIAL	GOVERNMENT OFFICES	NON-POLLUTING INDUSTRY	AGRICULTURAL LAND	
RURAL	PUBLIC UTILITIES	RAILWAY LAND	GREEN BUFFER	
SCATTERED BUILT-UP	GRAVE YARD	ROAD	GOVT. LAND	
BAZAR STREET	LANDFILL SITE	PROPOSED ROAD	CANAL	
WARE HOUSE	SEWAGE TREATMENT PLANT	BUS TERMINAL	POND	
COMMERCIAL	WATER TREATMENT PLANT	TRANSPORT NAGAR	RIVER/DRAINAGE	
COMMERCIAL GROWTH CENTRE	PUBLIC AND SEMI-PUBLIC	MIXED USE(70% INDUSTRY & 30% OTHER)	RAILWAY LINE	
EDUCATION INSTITUTE	EXISTING INDUSTRY	GREEN BELT	HIGH TENSION LINE WITH POLE	

Scale 1:4,000
130 65 0 130 260 390 Meters



भदोही औद्योगिक विकास प्राधिकरण महायोजना, (ग्रिड-25) पर अध्यारोपित सजरा मानचित्र



82°37'39"E

25°24'30"N

25°24'30"N

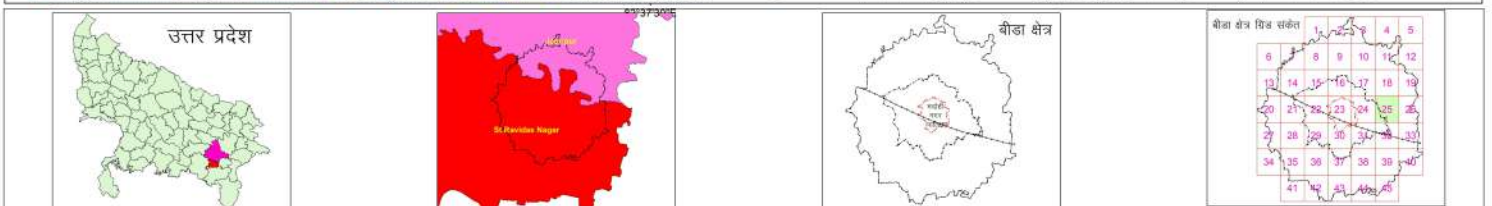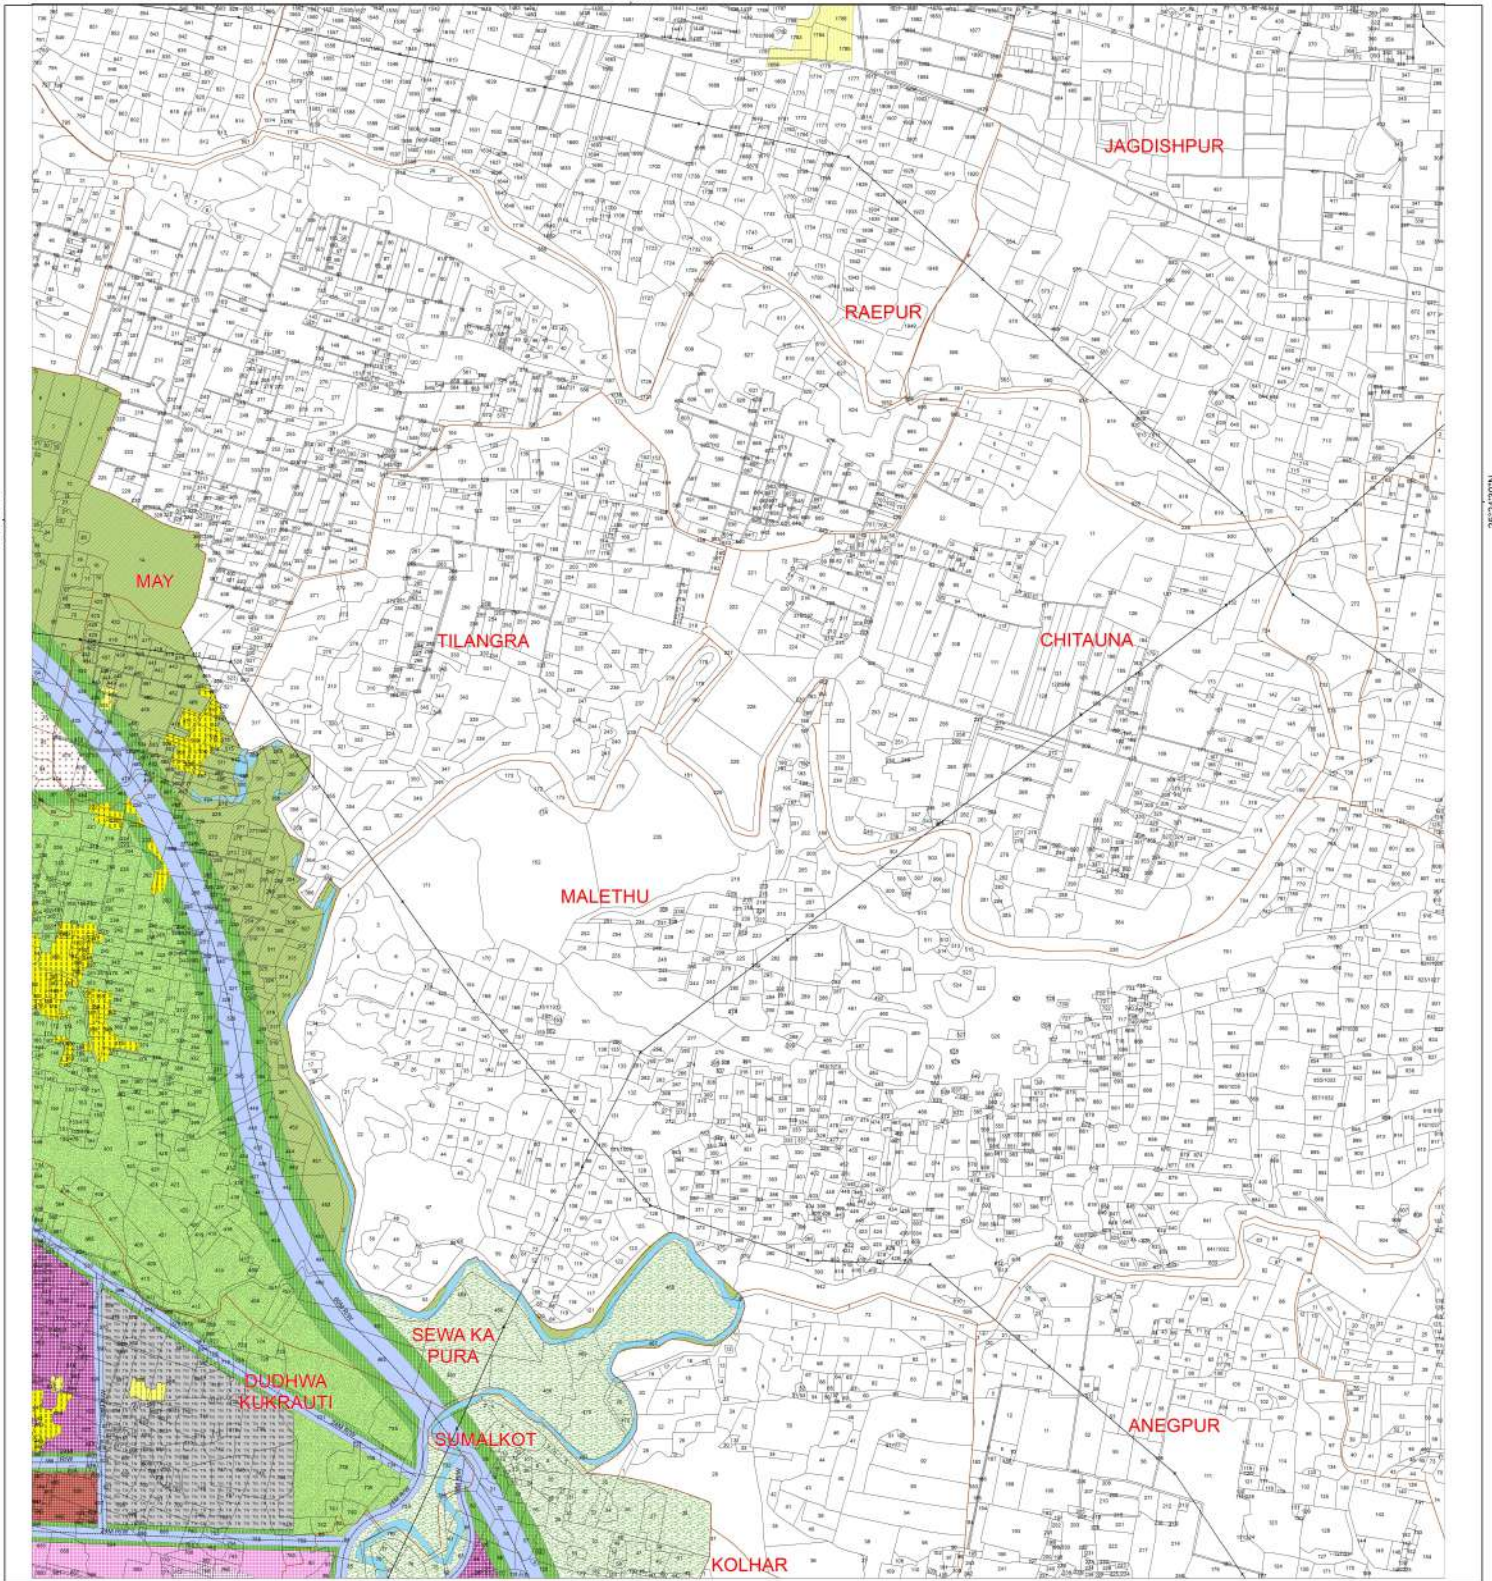

LEGEND

BIDA PLANNED COLONY	HEALTH CARE	INDUSTRIAL TOWNSHIP	PLAYGROUND	NAGAR PALIKA BHADOHI BOUNDARY
BUILT-UP	FACILITIES AND SERVICES	MIXED INDUSTRY	PARK	MASTER PLAN BIDA BOUNDARY
RESIDENTIAL	GOVERNMENT OFFICES	NON-POLLUTING INDUSTRY	AGRICULTURAL LAND	
RURAL	PUBLIC UTILITIES	RAILWAY LAND	GREEN BUFFER	
SCATTERED BUILT-UP	GRAVE YARD	ROAD	GOVT. LAND	
BAZAR STREET	LANDFILL SITE	PROPOSED ROAD	CANAL	
WARE HOUSE	SEWAGE TREATMENT PLANT	BUS TERMINAL	POND	
COMMERCIAL	WATER TREATMENT PLANT	TRANSPORT NAGAR	RIVER/DRAINAGE	
COMMERCIAL GROWTH CENTRE	PUBLIC AND SEMI-PUBLIC	MIXED USE(70% INDUSTRY & 30% OTHER)	RAILWAY LINE	
EDUCATION INSTITUTE	EXISTING INDUSTRY	GREEN BELT	HIGH TENSION LINE WITH POLE	

Scale 1:4,000


130 65 0 130 260 390 Meters

Prepared By
Landuse and Urban Survey Division
REMOTE SENSING APPLICATIONS CENTRE
UTTAR PRADESH, LUCKNOW
(Dept. of Science & Technology, Govt. of U.P.)


भदोही औद्योगिक विकास प्राधिकरण महायोजना, (ग्रिड-29) पर अध्यारोपित सजरा मानचित्र



82°32'0"E

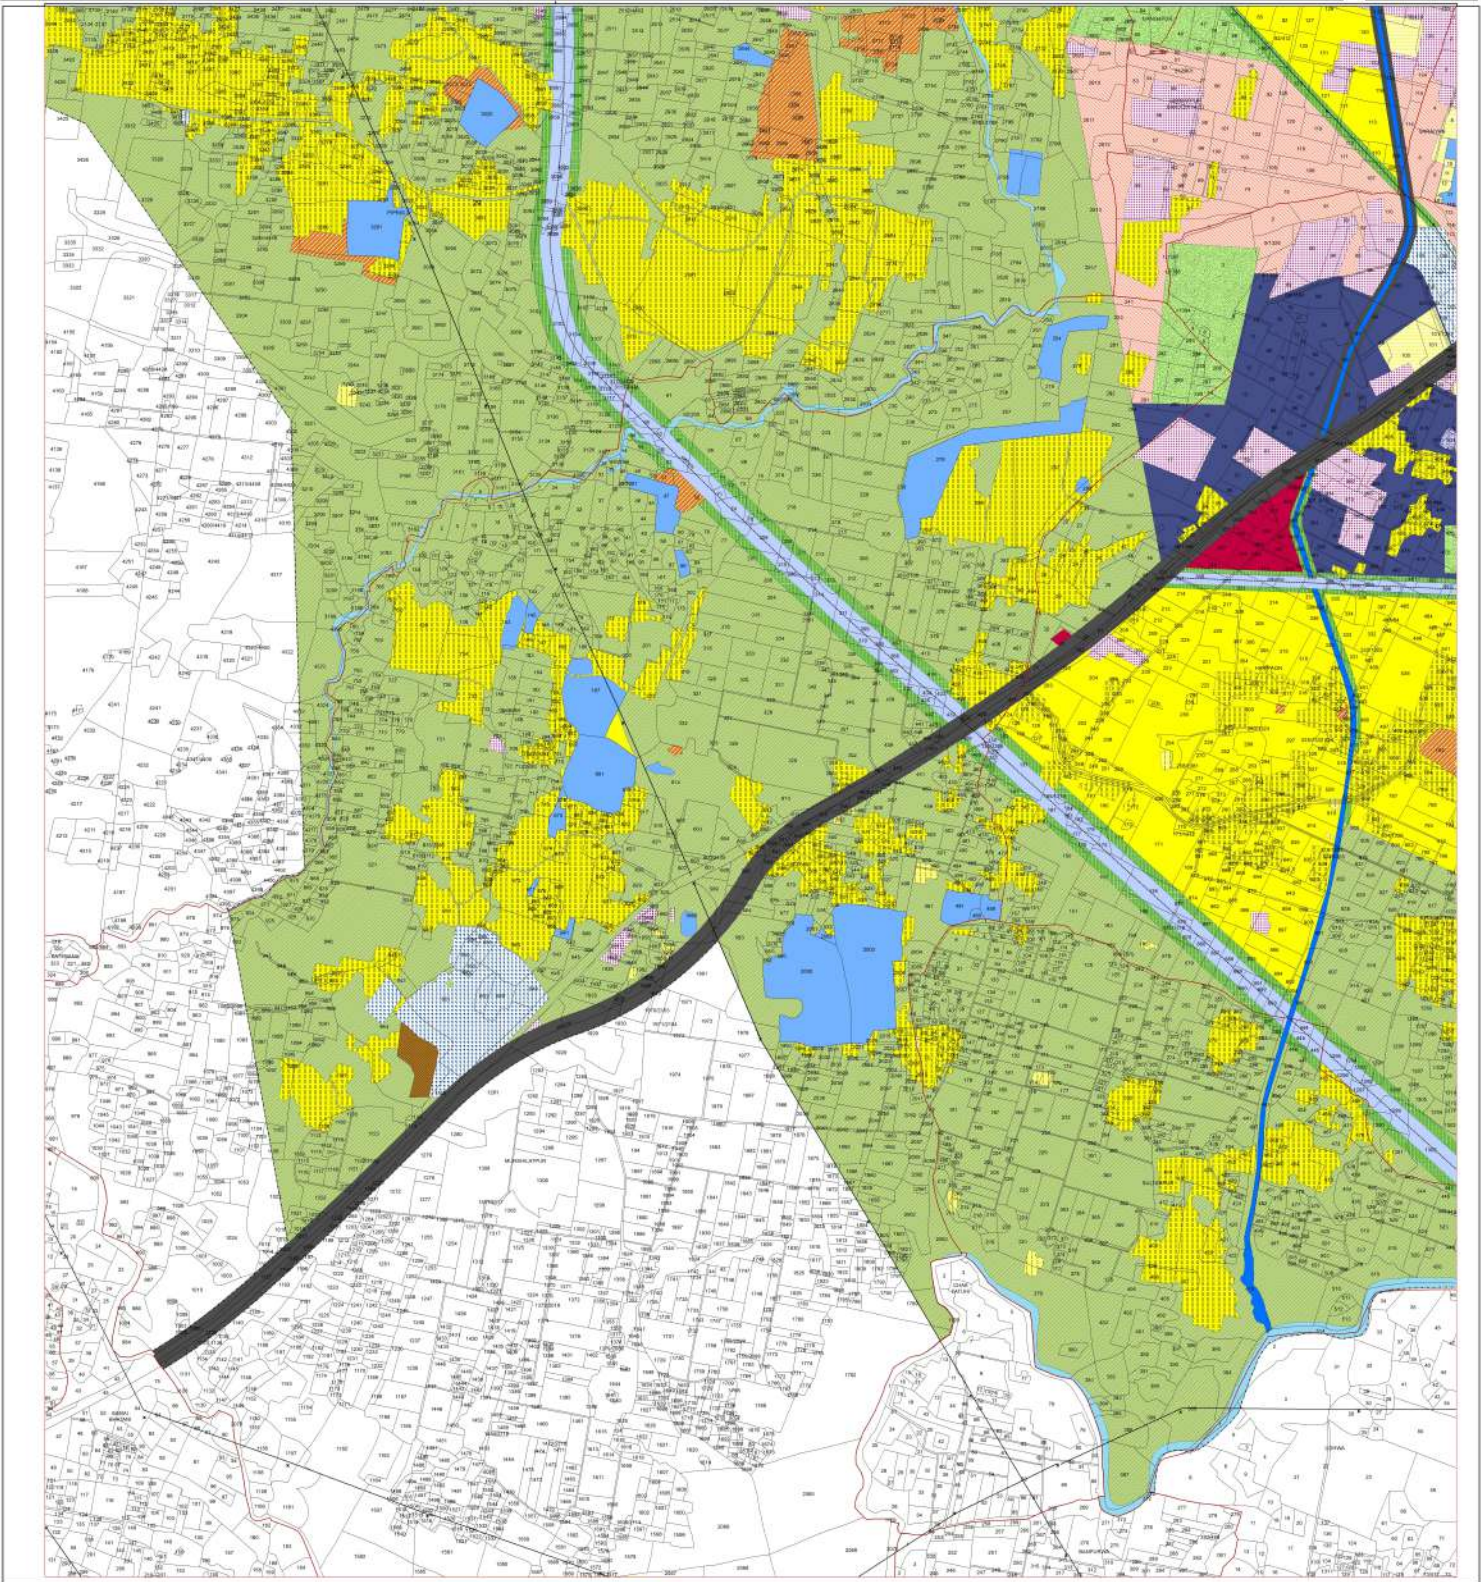

उत्तर प्रदेश

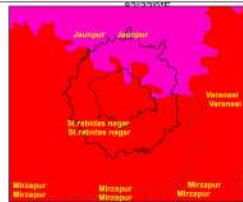

बीडा क्षेत्र



बीडा क्षेत्र ग्रिड संकेत	1	2	3	4	5
6	7	8	9	10	11
12	13	14	15	16	17
18	19	20	21	22	23
24	25	26	27	28	29
30	31	32	33	34	35
36	37	38	39	40	41
42	43	44	45		


LEGEND

BIDA PLANNED COLONY	HEALTH CARE	INDUSTRIAL TOWNSHIP	PLAYGROUND	NAGAR PALIKA BHADOHI BOUNDARY
BUILT-UP	FACILITIES AND SERVICES	MIXED INDUSTRY	PARK	MASTER PLAN BIDA BOUNDARY
RESIDENTIAL	GOVERNMENT OFFICES	NON-POLLUTING INDUSTRY	AGRICULTURAL LAND	VILLAGE BOUNDARY
RURAL	PUBLIC UTILITIES	RAILWAY LAND	GREEN BUFFER	
SCATTERED BUILT-UP	GRAVE YARD	ROAD	GOVT. LAND	
BAZAR STREET	LANDFILL SITE	PROPOSED ROAD	CANAL	
WARE HOUSE	SEWAGE TREATMENT PLANT	BUS TERMINAL	POND	
COMMERCIAL	WATER TREATMENT PLANT	TRANSPORT NAGAR	RIVER/DRAINAGE	
COMMERCIAL GROWTH CENTRE	PUBLIC AND SEMI-PUBLIC	MIXED USE(70% INDUSTRY & 30% OTHER)	RAILWAY LINE	
EDUCATION INSTITUTE	EXISTING INDUSTRY	GREEN BELT	HIGH TENSION LINE WITH POLE	

Scale 1:4,000

130 65 0 130 260 390 Meters


Prepared By
Landuse and Urban Survey Division
REMOTE SENSING APPLICATIONS CENTRE
UTTAR PRADESH, LUCKNOW
(Dept. of Science & Technology, Govt. of U.P.)

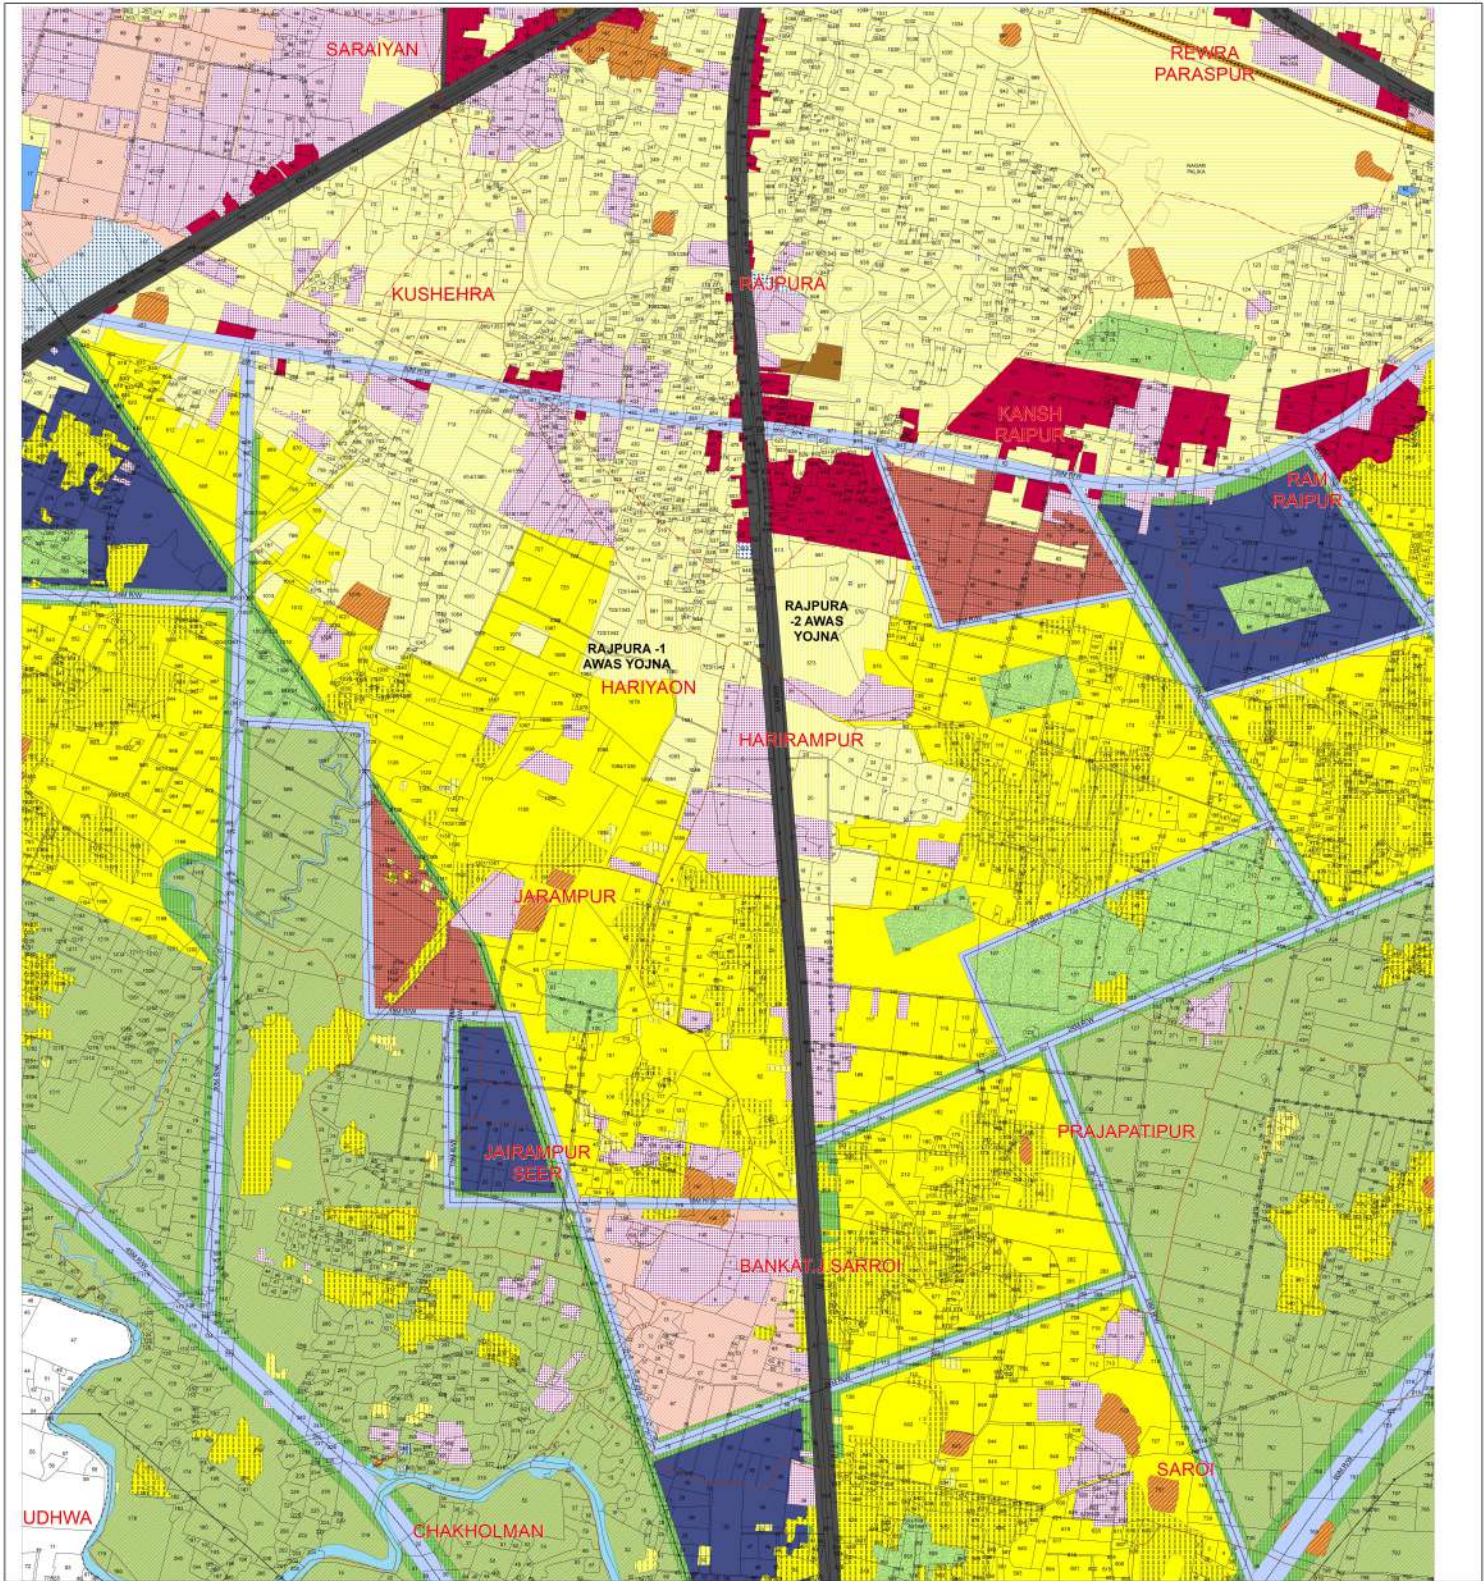

LEGEND

BIDA PLANNED COLONY	HEALTH CARE	INDUSTRIAL TOWNSHIP	PLAYGROUND	NAGAR PALIKA BHADOHI BOUNDARY
BUILT-UP	FACILITIES AND SERVICES	MIXED INDUSTRY	PARK	MASTER PLAN BIDA BOUNDARY
RESIDENTIAL	GOVERNMENT OFFICES	NON-POLLUTING INDUSTRY	AGRICULTURAL LAND	
RURAL	PUBLIC UTILITIES	RAILWAY LAND	GREEN BUFFER	
SCATTERED BUILT-UP	GRAVE YARD	ROAD	GOVT. LAND	
BAZAR STREET	LANDFILL SITE	PROPOSED ROAD	CANAL	
WARE HOUSE	SEWAGE TREATMENT PLANT	BUS TERMINAL	POND	
COMMERCIAL	WATER TREATMENT PLANT	TRANSPORT NAGAR	RIVER/DRAINAGE	
COMMERCIAL GROWTH CENTRE	PUBLIC AND SEMI-PUBLIC	MIXED USE(70% INDUSTRY & 30% OTHER)	RAILWAY LINE	
EDUCATION INSTITUTE	EXISTING INDUSTRY	GREEN BELT	HIGH TENSION LINE WITH POLE	

Scale 1:4,000
130 65 0 130 260 390 Meters


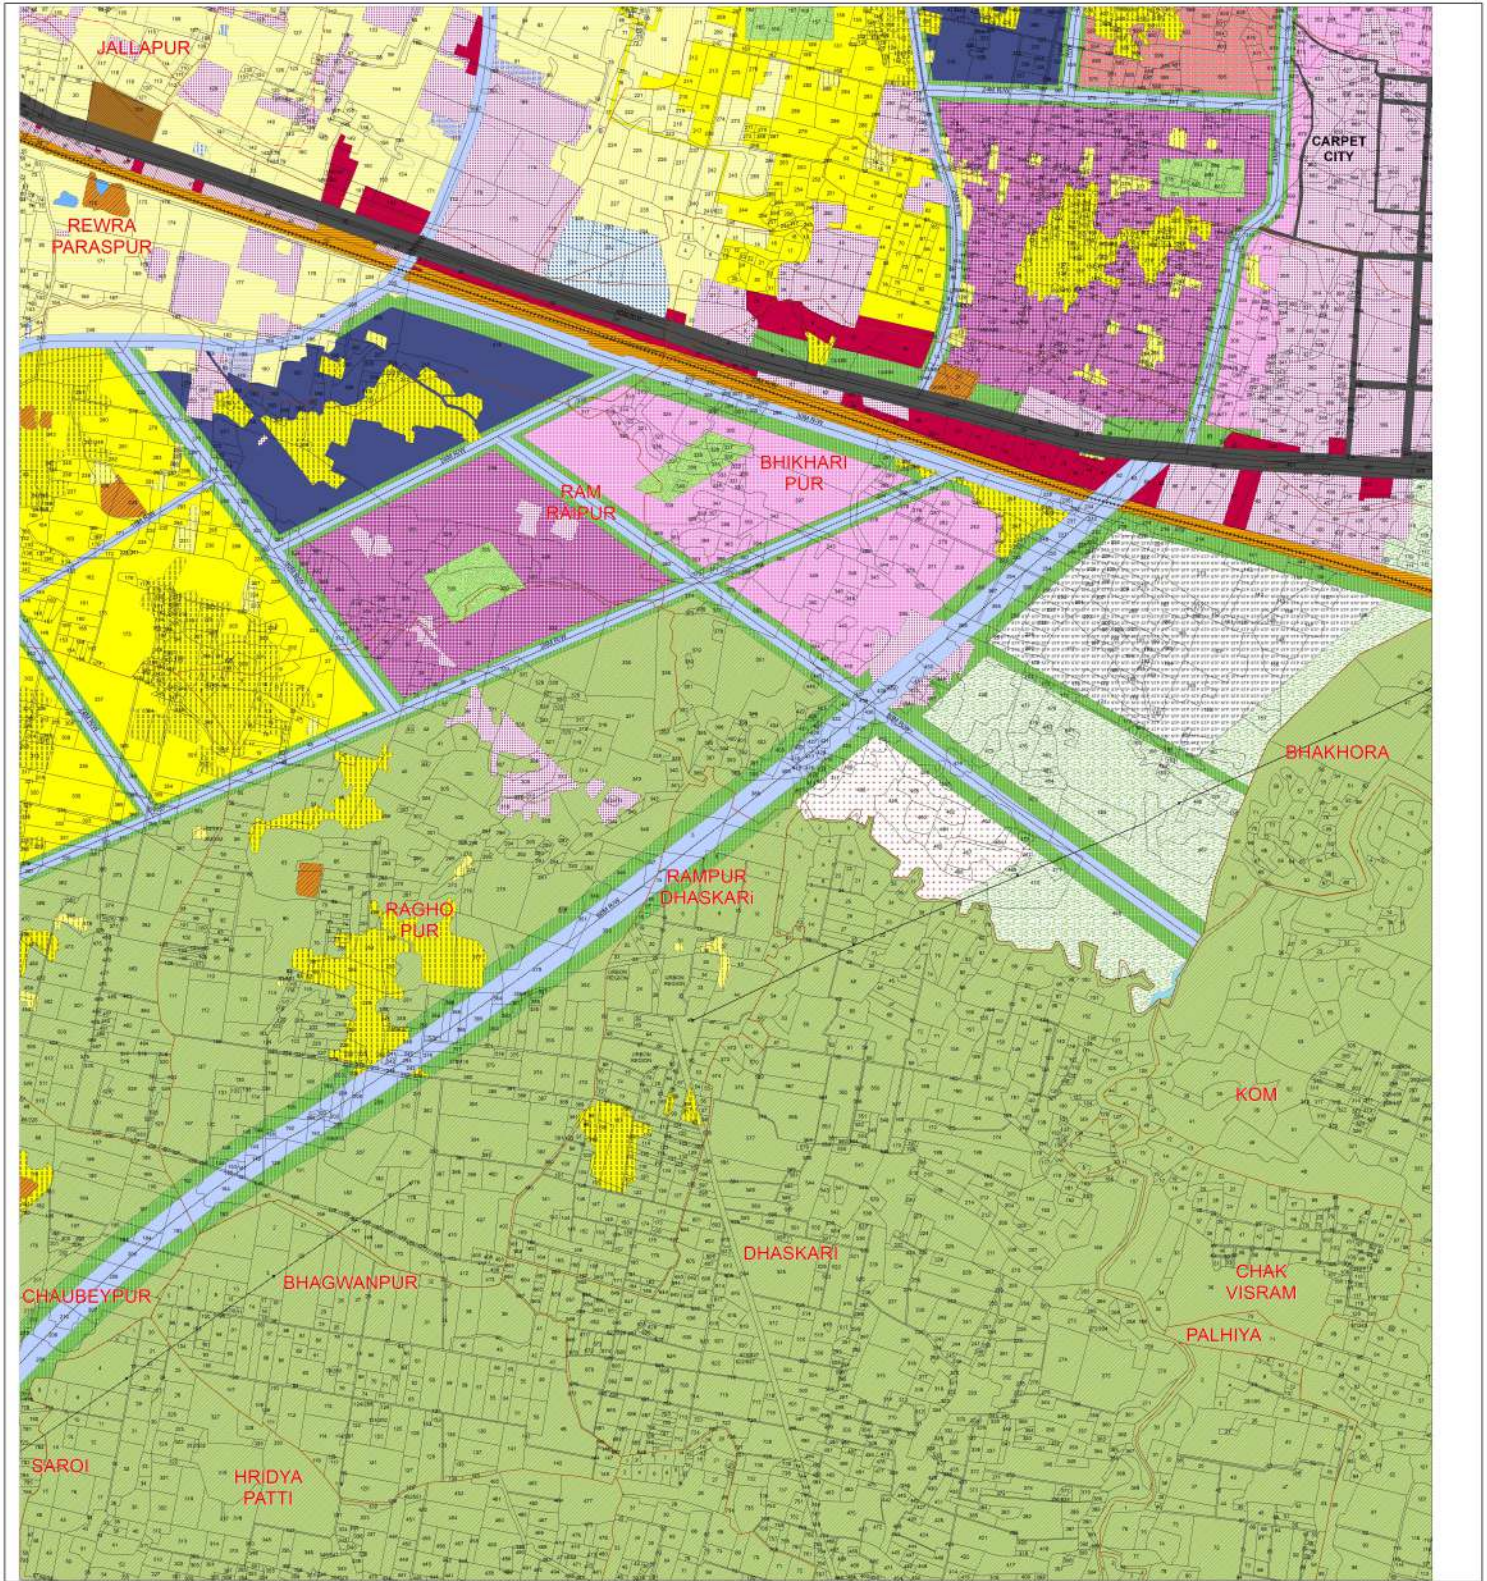


LEGEND

BIDA PLANNED COLONY	HEALTH CARE	INDUSTRIAL TOWNSHIP	PLAYGROUND	NAGAR PALIKA BHADOHI BOUNDARY
BUILT-UP	FACILITIES AND SERVICES	MIXED INDUSTRY	PARK	MASTER PLAN BIDA BOUNDARY
RESIDENTIAL	GOVERNMENT OFFICES	NON-POLLUTING INDUSTRY	AGRICULTURAL LAND	
RURAL	PUBLIC UTILITIES	RAILWAY LAND	GREEN BUFFER	
SCATTERED BUILT-UP	GRAVE YARD	ROAD	GOVT. LAND	
BAZAR STREET	LANDFILL SITE	PROPOSED ROAD	CANAL	
WARE HOUSE	SEWAGE TREATMENT PLANT	BUS TERMINAL	POND	
COMMERCIAL	WATER TREATMENT PLANT	TRANSPORT NAGAR	RIVER/DRAINAGE	
COMMERCIAL GROWTH CENTRE	PUBLIC AND SEMI-PUBLIC	MIXED USE(70% INDUSTRY & 30% OTHER)	RAILWAY LINE	
EDUCATION INSTITUTE	EXISTING INDUSTRY	GREEN BELT	HIGH TENSION LINE WITH POLE	

Scale 1:4,000


130 65 0 130 260 390 Meters

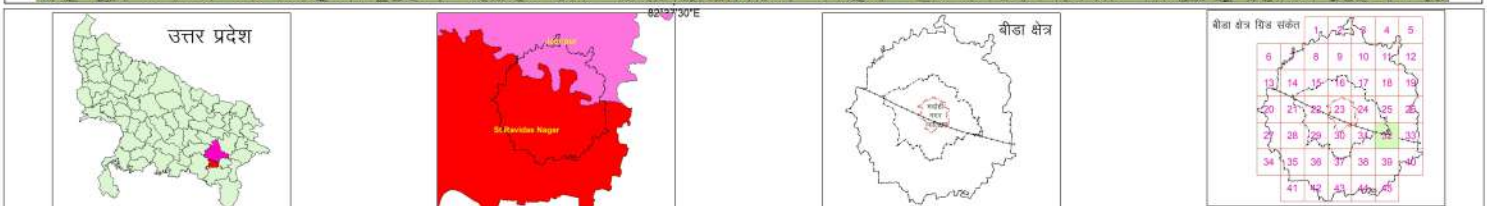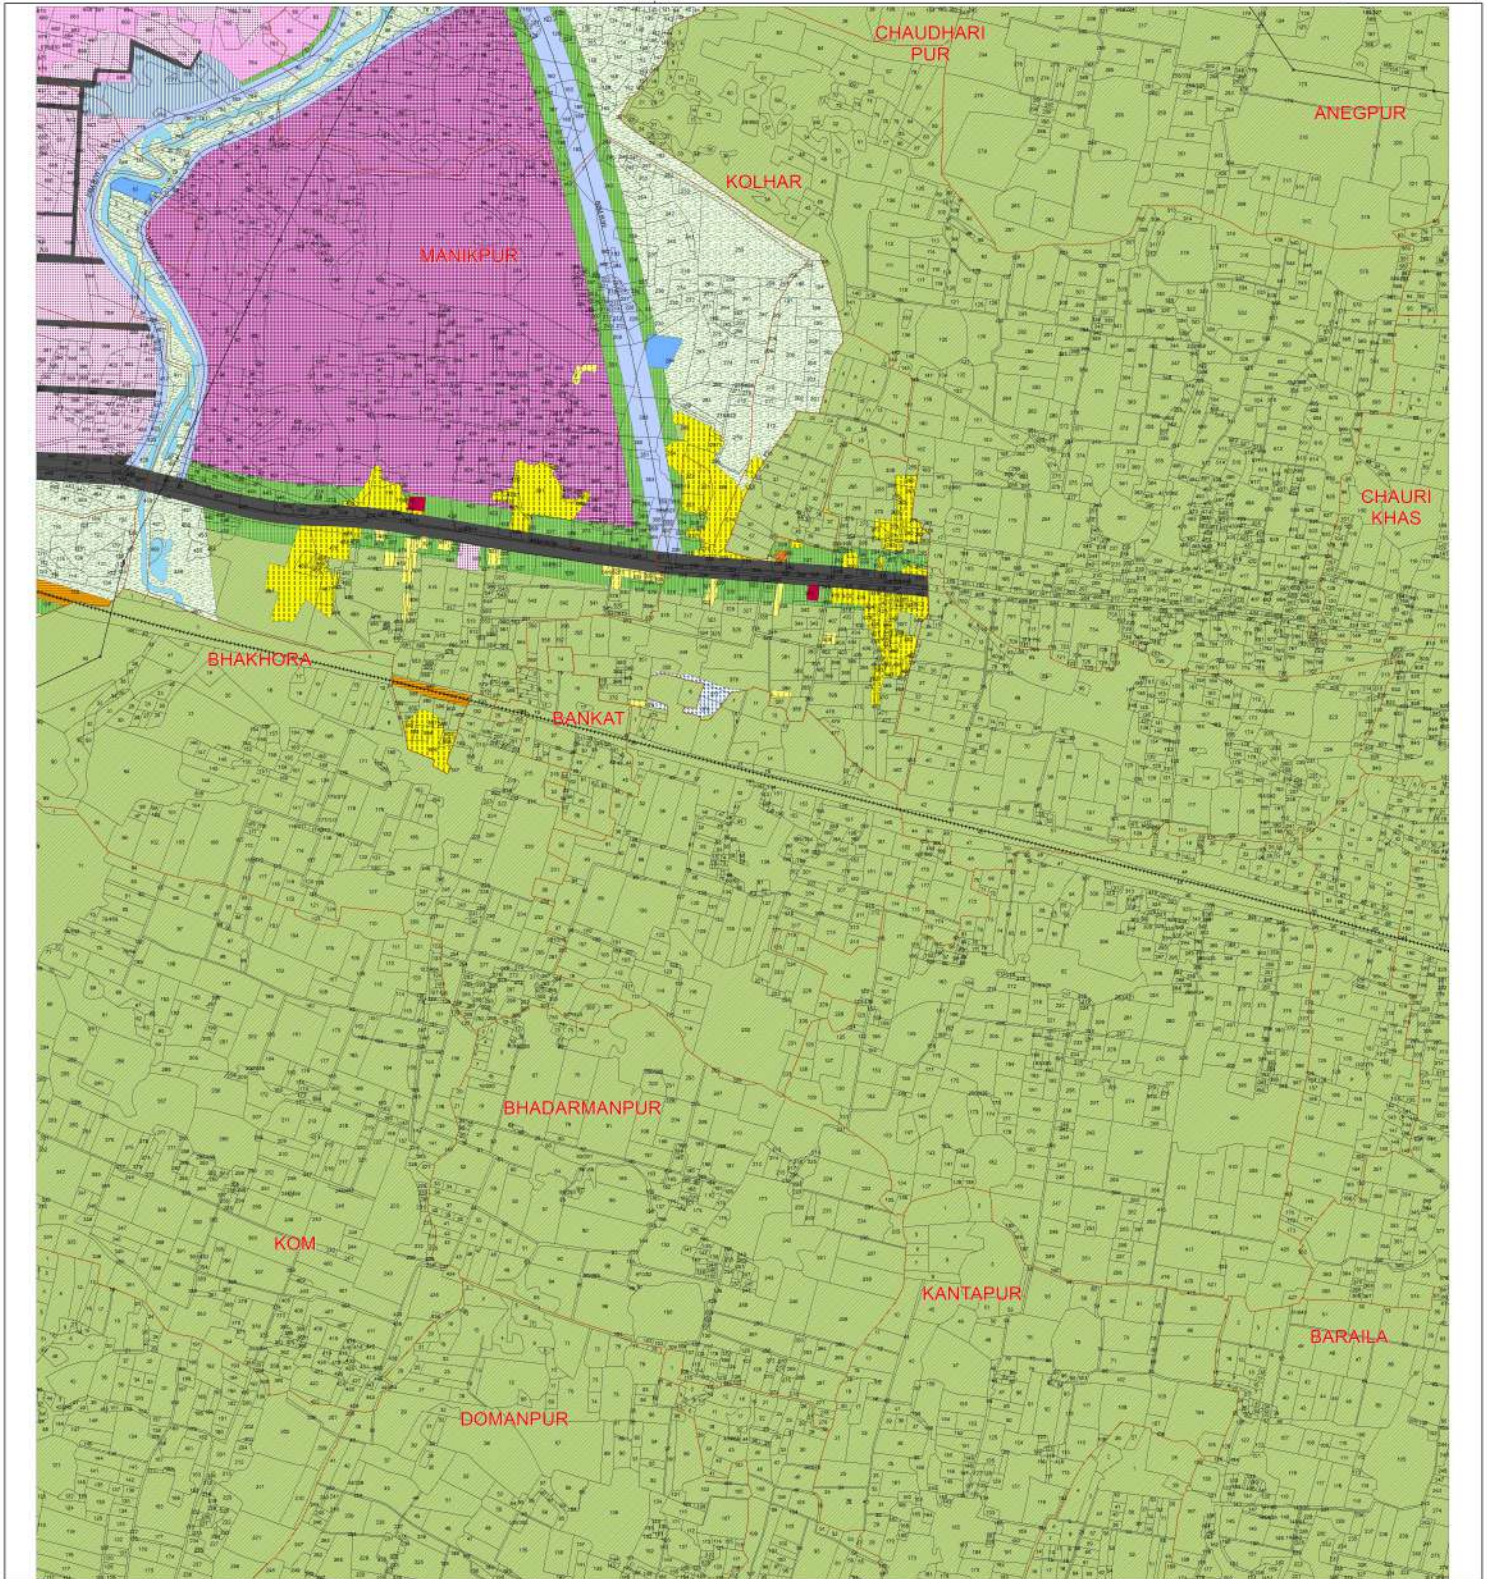

LEGEND

BIDA PLANNED COLONY	HEALTH CARE	INDUSTRIAL TOWNSHIP	PLAYGROUND	NAGAR PALIKA BHADOHI BOUNDARY
BUILT-UP	FACILITIES AND SERVICES	MIXED INDUSTRY	PARK	MASTER PLAN BIDA BOUNDARY
RESIDENTIAL	GOVERNMENT OFFICES	NON-POLLUTING INDUSTRY	AGRICULTURAL LAND	
RURAL	PUBLIC UTILITIES	RAILWAY LAND	GREEN BUFFER	
SCATTERED BUILT-UP	GRAVE YARD	ROAD	GOVT. LAND	
BAZAR STREET	LANDFILL SITE	PROPOSED ROAD	CANAL	
WARE HOUSE	SEWAGE TREATMENT PLANT	BUS TERMINAL	POND	
COMMERCIAL	WATER TREATMENT PLANT	TRANSPORT NAGAR	RIVER/DRAINAGE	
COMMERCIAL GROWTH CENTRE	PUBLIC AND SEMI-PUBLIC	MIXED USE(70% INDUSTRY & 30% OTHER)	RAILWAY LINE	
EDUCATION INSTITUTE	EXISTING INDUSTRY	GREEN BELT	HIGH TENSION LINE WITH POLE	

Scale 1:4,000
130 65 0 130 260 390 Meters

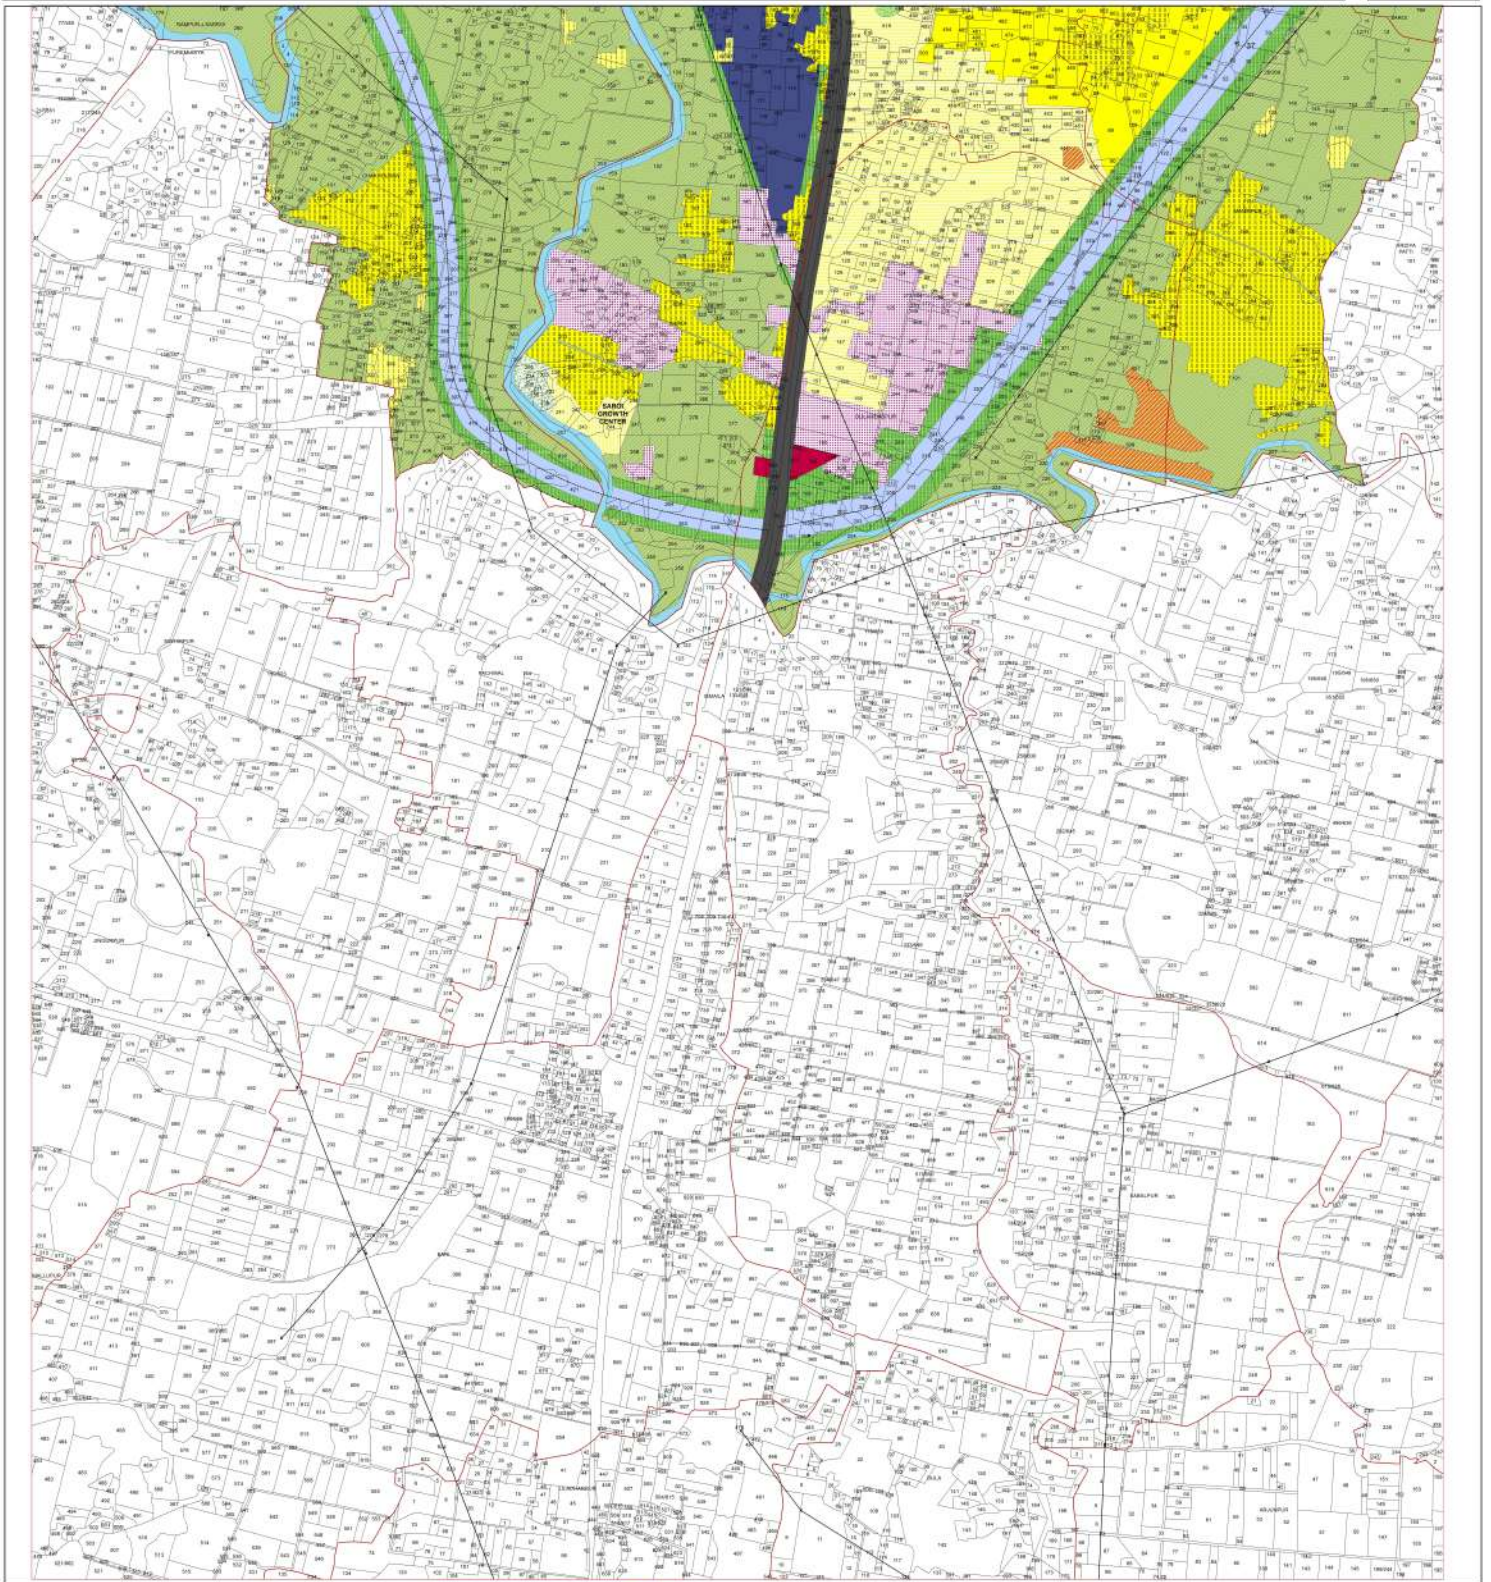

LEGEND

BIDA PLANNED COLONY	HEALTH CARE	INDUSTRIAL TOWNSHIP	PLAYGROUND	NAGAR PALIKA BHADOHI BOUNDARY
BUILT-UP	FACILITIES AND SERVICES	MIXED INDUSTRY	PARK	MASTER PLAN BIDA BOUNDARY
RESIDENTIAL	GOVERNMENT OFFICES	NON-POLLUTING INDUSTRY	AGRICULTURAL LAND	VILLAGE BOUNDARY
RURAL	PUBLIC UTILITIES	RAILWAY LAND	GREEN BUFFER	
SCATTERED BUILT-UP	GRAVE YARD	ROAD	GOVT. LAND	
BAZAR STREET	LANDFILL SITE	PROPOSED ROAD	CANAL	
WARE HOUSE	SEWAGE TREATMENT PLANT	BUS TERMINAL	POND	
COMMERCIAL	WATER TREATMENT PLANT	TRANSPORT NAGAR	RIVER/DRAINAGE	
COMMERCIAL GROWTH CENTRE	PUBLIC AND SEMI-PUBLIC	MIXED USE(70% INDUSTRY & 30% OTHER)	RAILWAY LINE	
EDUCATION INSTITUTE	EXISTING INDUSTRY	GREEN BELT	HIGH TENSION LINE WITH POLE	

Scale 1:4,000
130 65 0 130 260 390 Meters

Prepared By
Landuse and Urban Survey Division
REMOTE SENSING APPLICATIONS CENTRE
UTTAR PRADESH, LUCKNOW
(Dept. of Science & Technology, Govt. of U.P.)